

B&G Structures

3 Story - 3 Bedroom Construction Documents

INDEX	
ARCHITECTURAL	
C0	COVER SHEET
C1	SITE PLAN
S1	FOUNDATION PLAN/ FRAMING PLAN
S1.1	FRAMING PLANS
A1	FIRST AND SECOND FLOOR PLAN
A1.1	THIRD FLOOR AND ROOF PLAN
A2	FIRST AND SECOND FLOOR CEILING PLAN
A2.1	THIRD FLOOR CEILING PLAN
A3	EXTERIOR ELEVATIONS
A4	WALL SECTIONS
A4.1	WALL SECTIONS
A4.2	WALL SECTIONS

DESIGNPOINT inc.
architecture
space planning
interior design
telephone (317) 873-9269 1637 concorde drive zionsville in 46077



B&G STRUCTURES
3 STORY - THREE BEDROOM
1933 Yandes Street
Indianapolis, IN

DATE: 10 JUL 2020
SCALE: AS NOTED
DRAWN: CFS


REVISIONS: 15 JUL 2020
23 JUL 2020
20 AUG 2020

All ideas, designs, and plans indicated or represented by these drawings are owned by, and the property of, Design Point, Inc. Contractors shall verify and be responsible for all dimensions on the job site. All rights reserved, except for uses expressly permitted in writing, information shown or included on these drawings are solely the property of Design Point, Inc.

DRAWING NAME:
COVER SHEET

PROJECT: **SHEET:**
CO



YANDES STREET
(60' R/W)
(CURBED STREET)

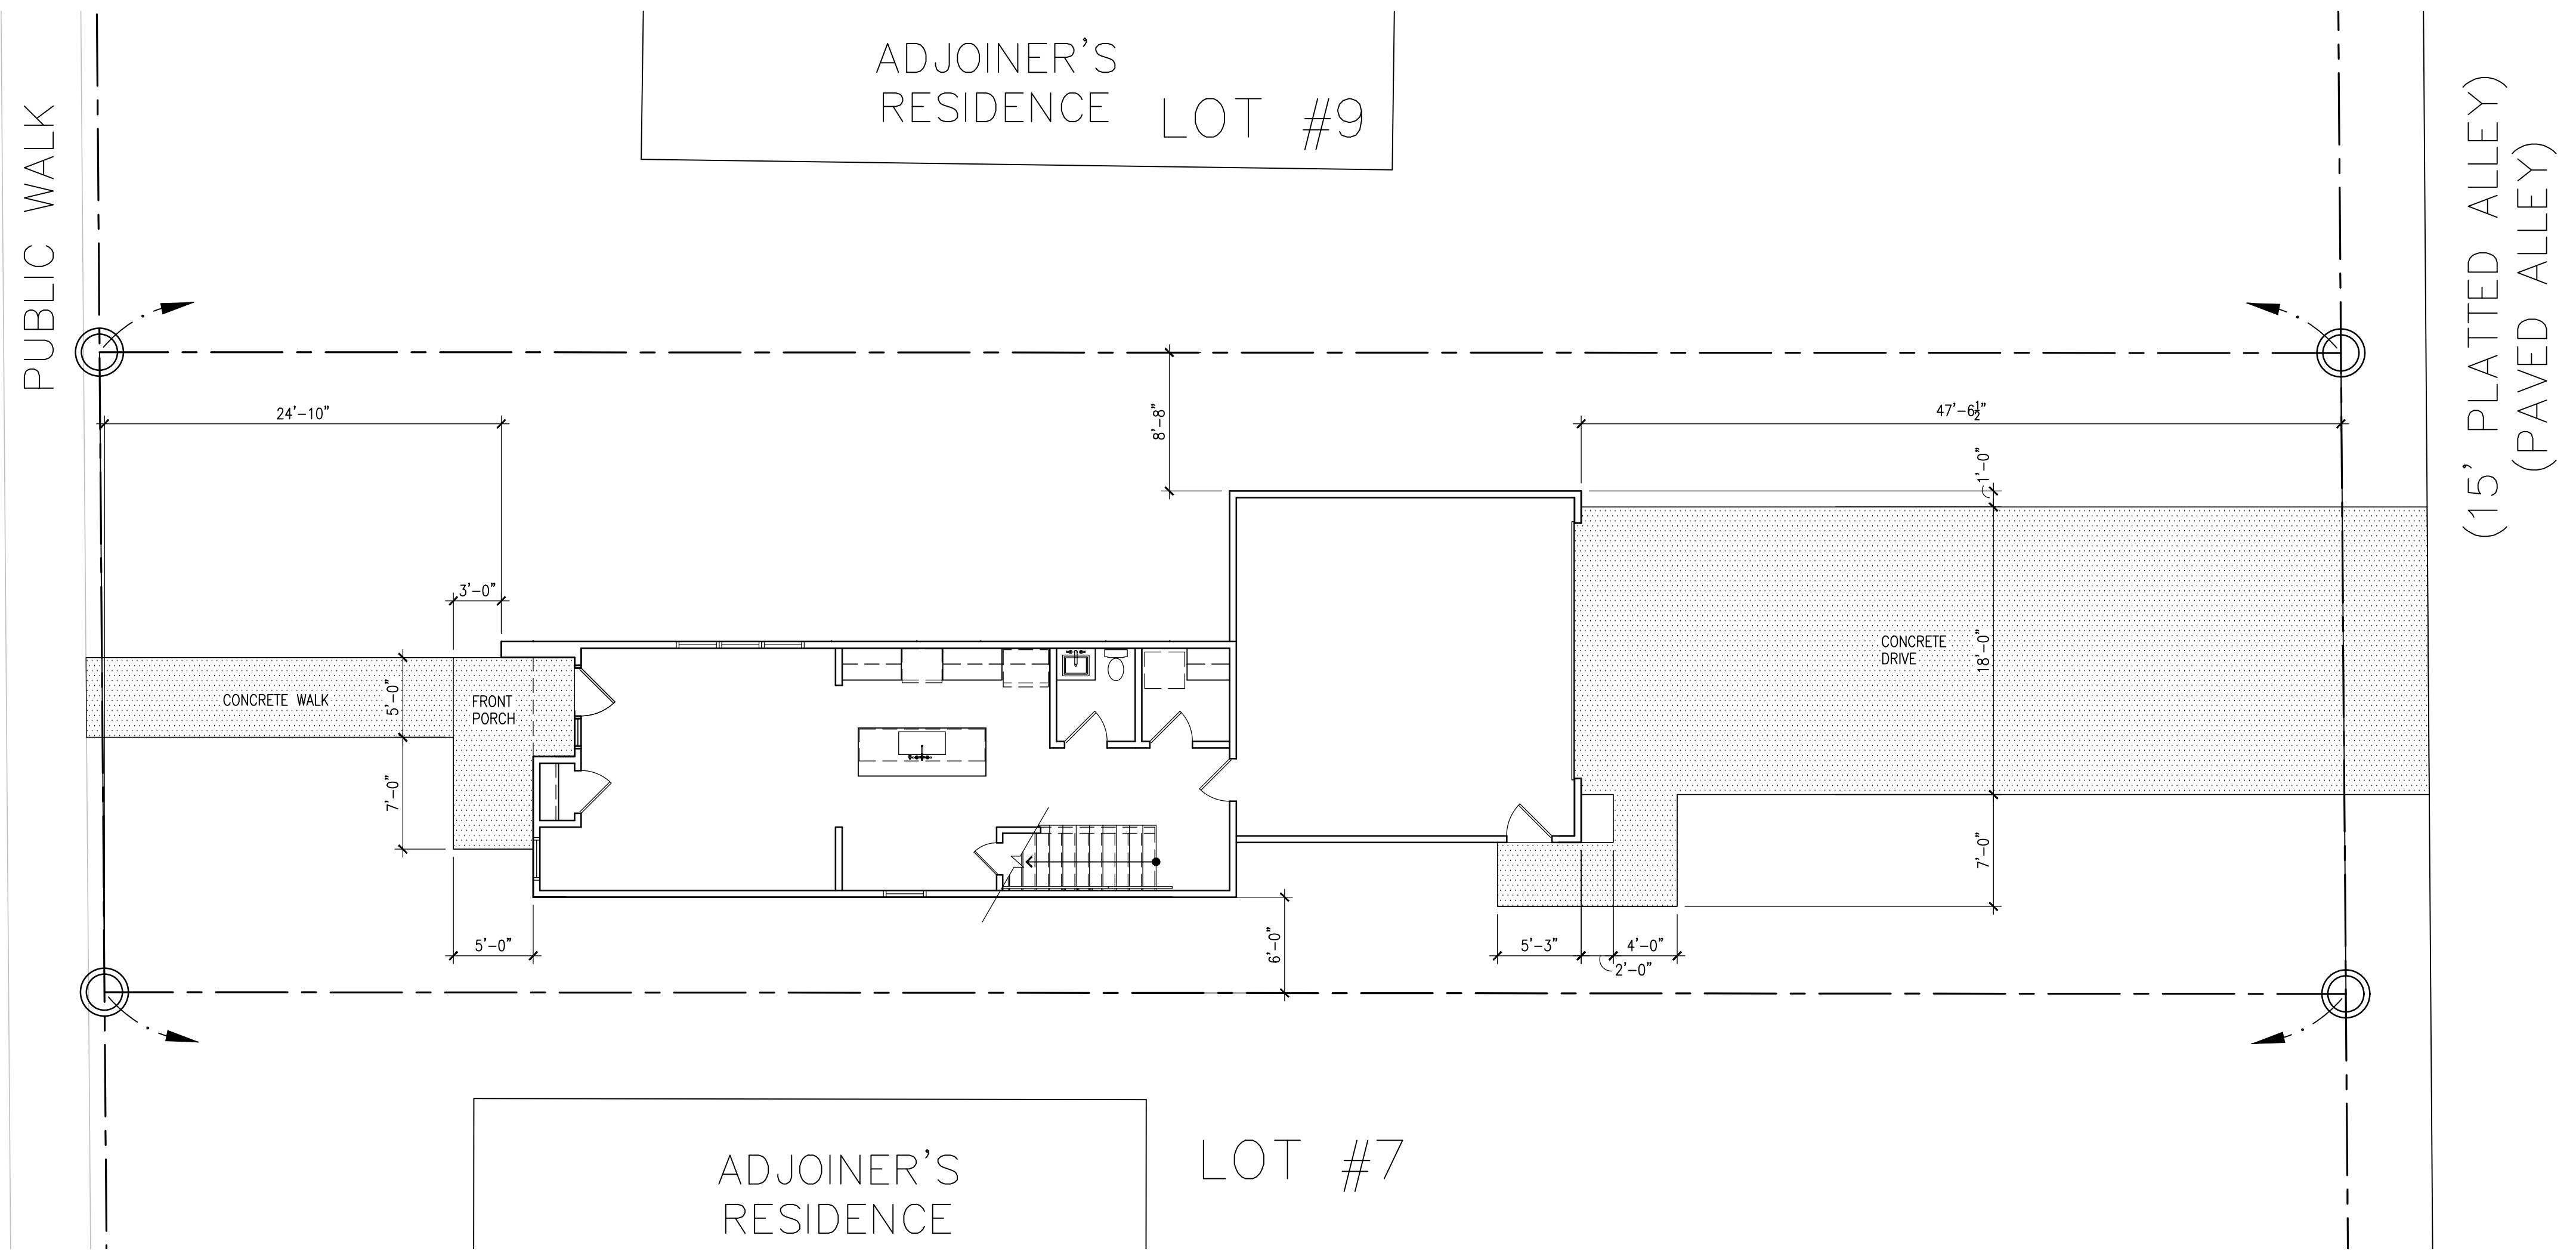

1 SITE PLAN
SCALE: 1/8"=1'-0"



ADJOINER'S RESIDENCE LOT #7

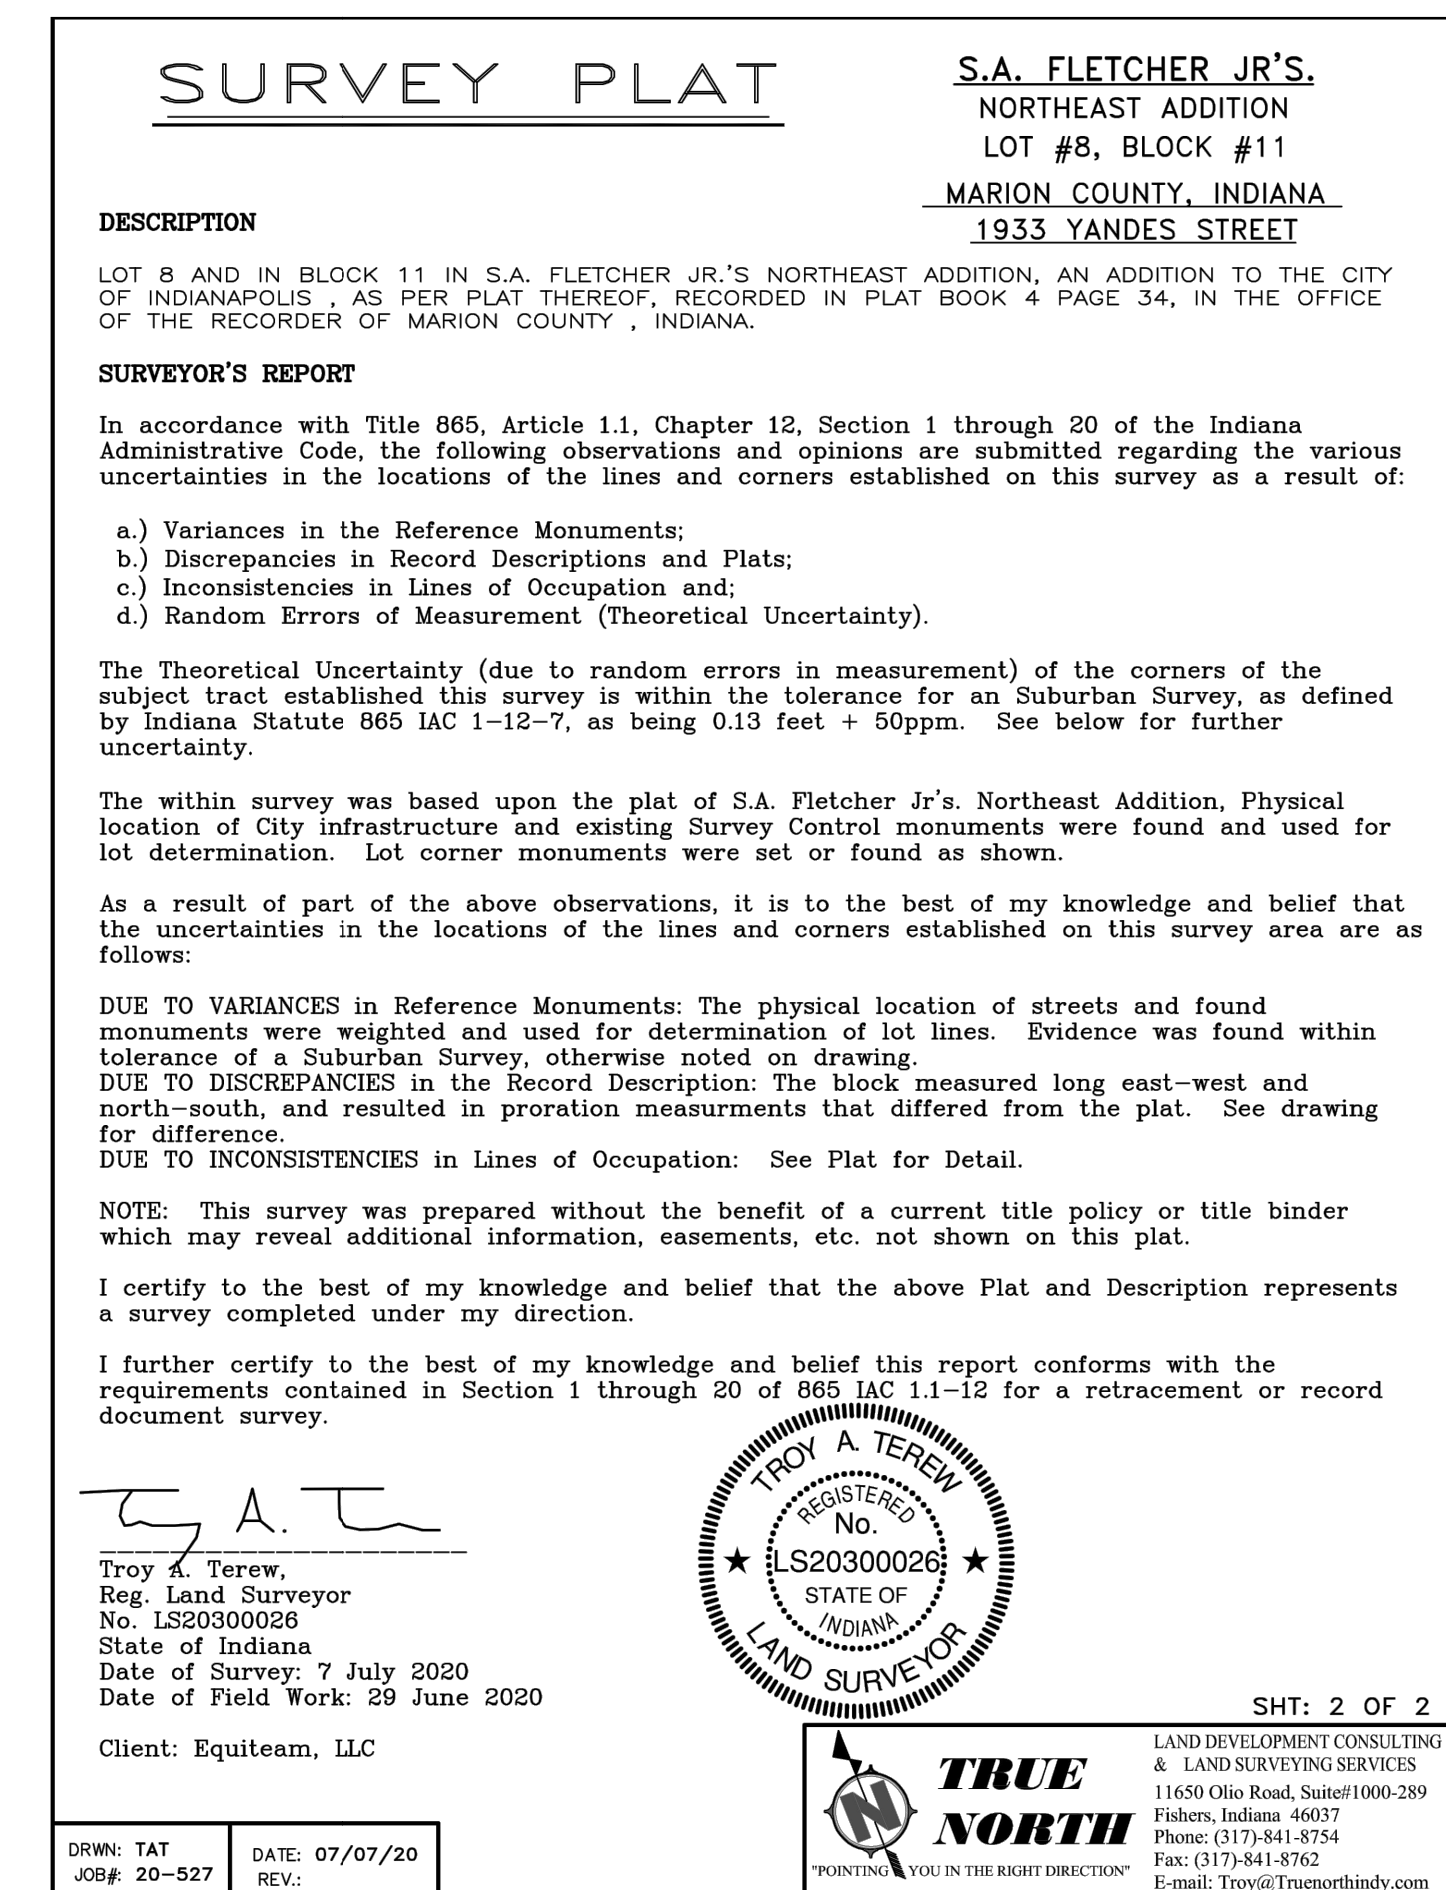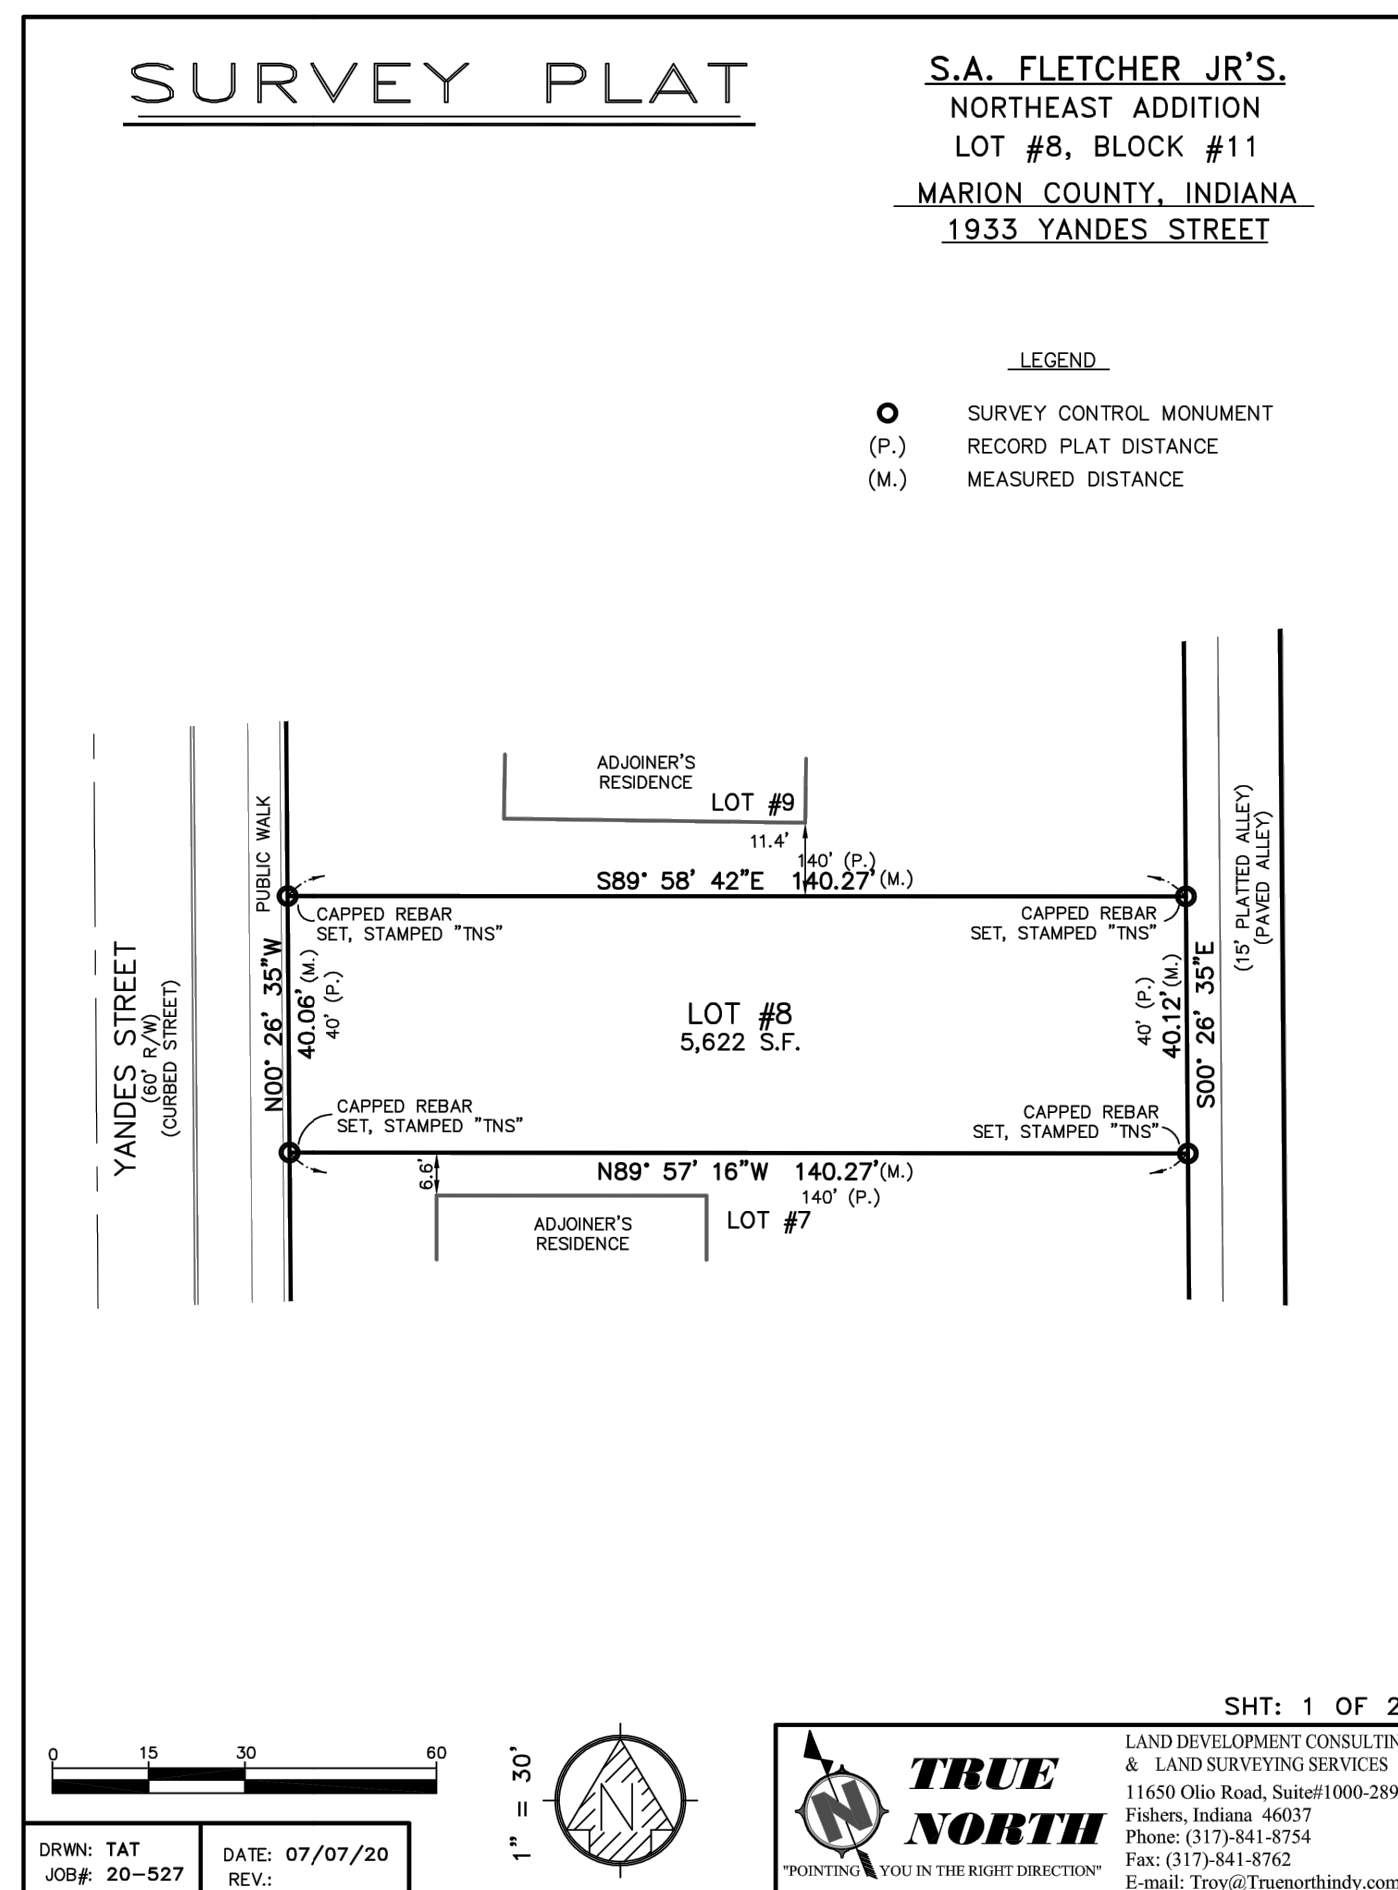

B&G STRUCTURES
3 STORY - THREE BEDROOM

1933 Yandes Street
Indianapolis, IN


DATE: 10 JUL 2020
SCALE: AS NOTED
DRAWN: CFS

REVISIONS: 15 JUL 2020
23 JUL 2020
20 AUG 2020


All ideas, designs, and plans indicated or represented by these drawings are owned by, and the property of, Design Point, Inc. Contractors shall verify and be responsible for all dimensions on the job site. All rights reserved, except for uses expressly permitted in writing, information shown or included on these drawings are solely the property of Design Point, Inc.

DRAWING NAME:
SITE PLAN


PROJECT: SHEET:
C1

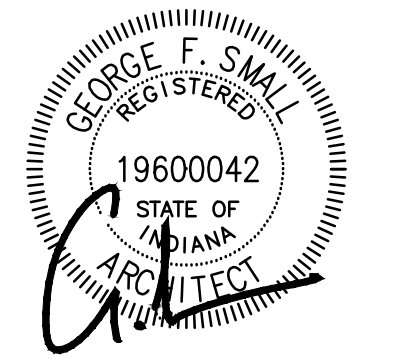


DESIGNPOINT inc.
architecture
space planning
interior design
telephone (317) 873-9266 1637 concorde drive zionsville in 46077

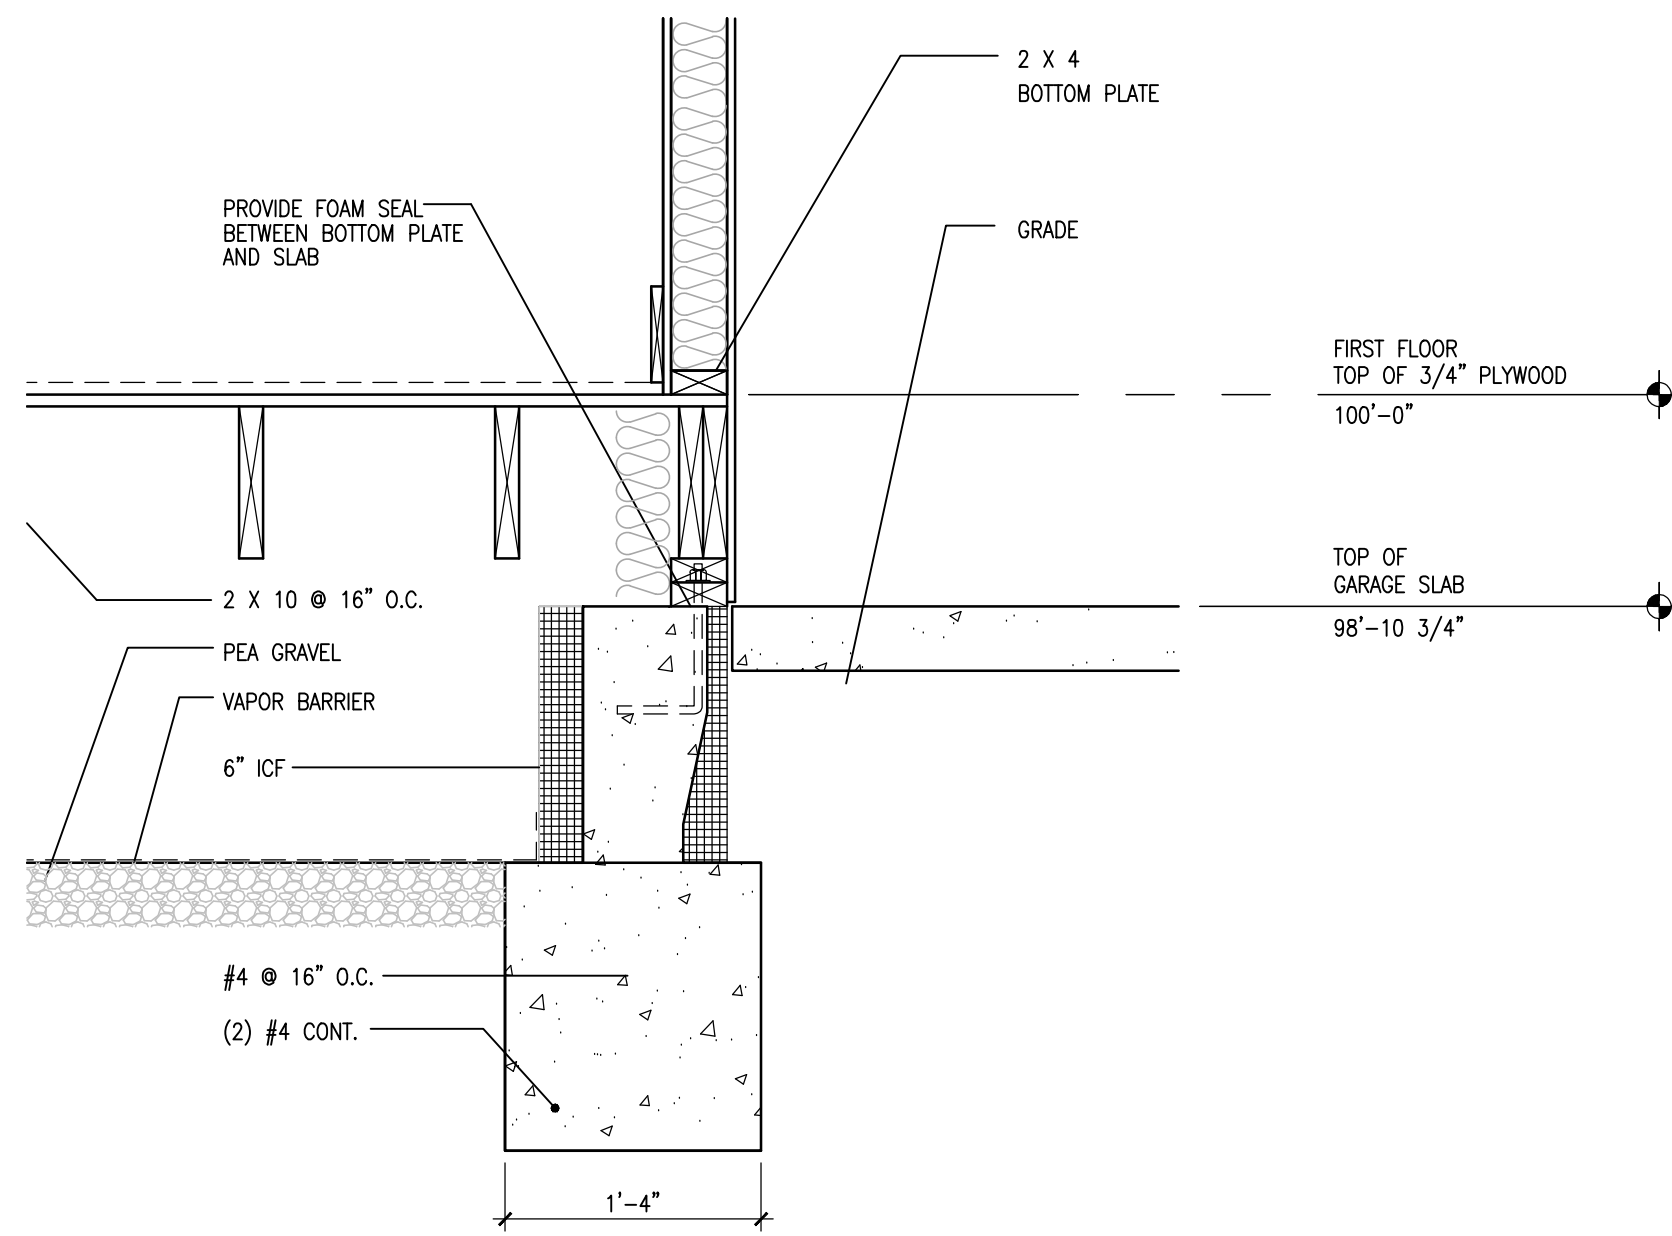

3 SECTION DETAIL
SCALE: 1/4"=1'-0"

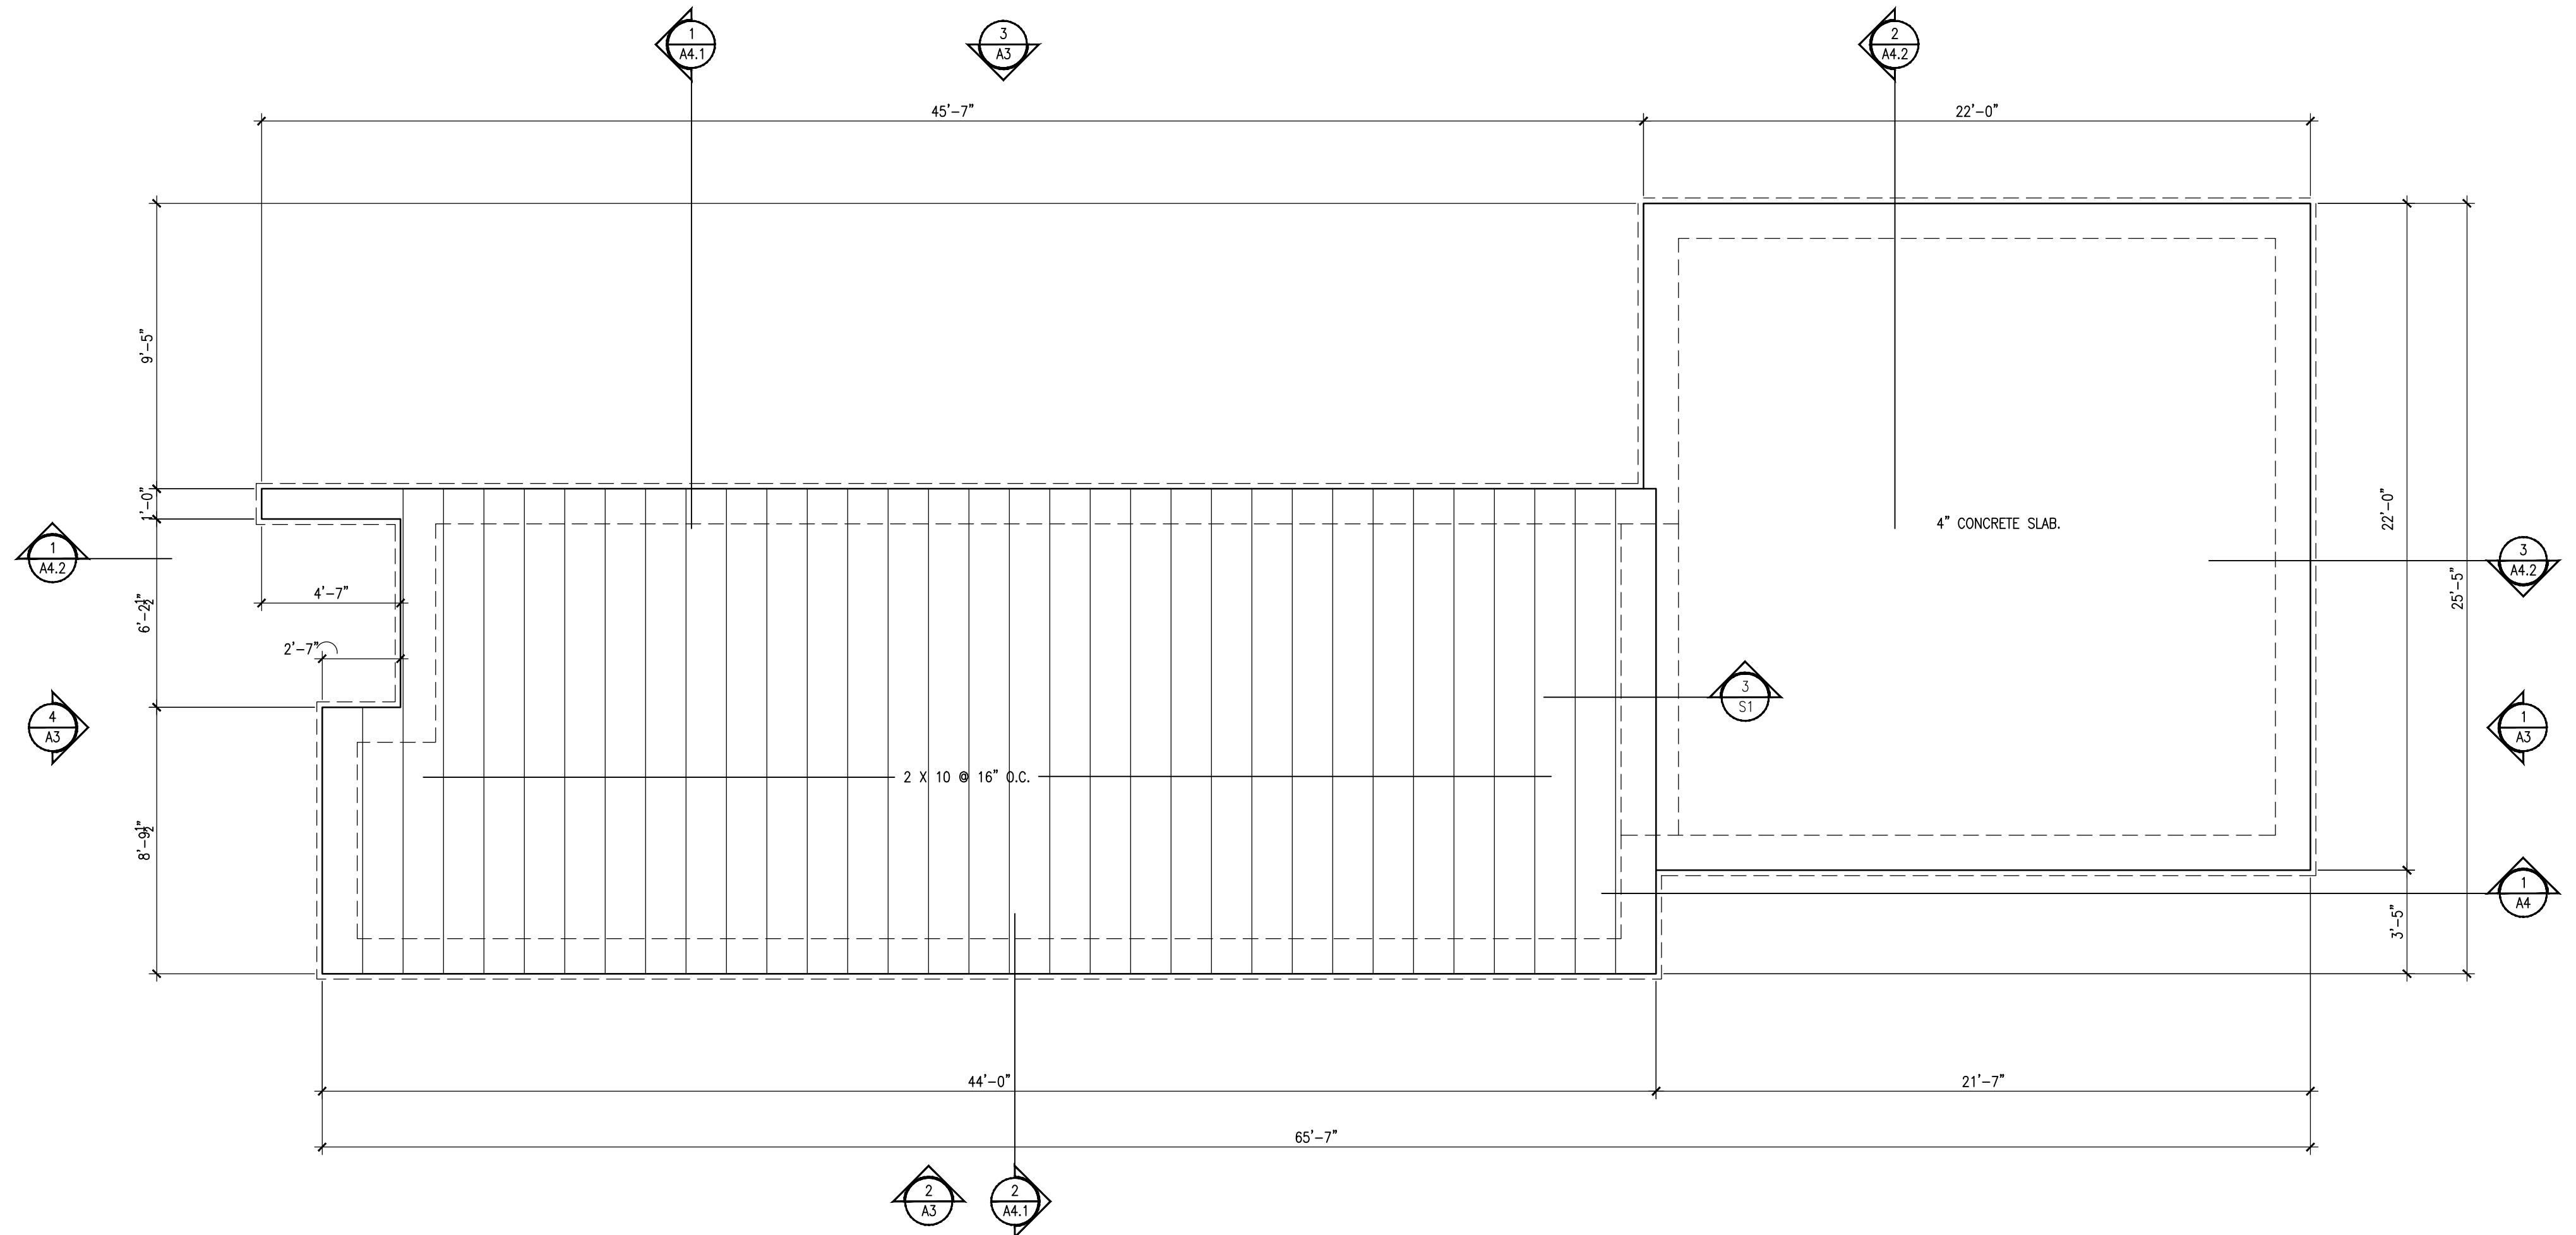

1 FOUNDATION PLAN/ FIRST FLOOR FRAMING PLAN
SCALE: 1/4"=1'-0"

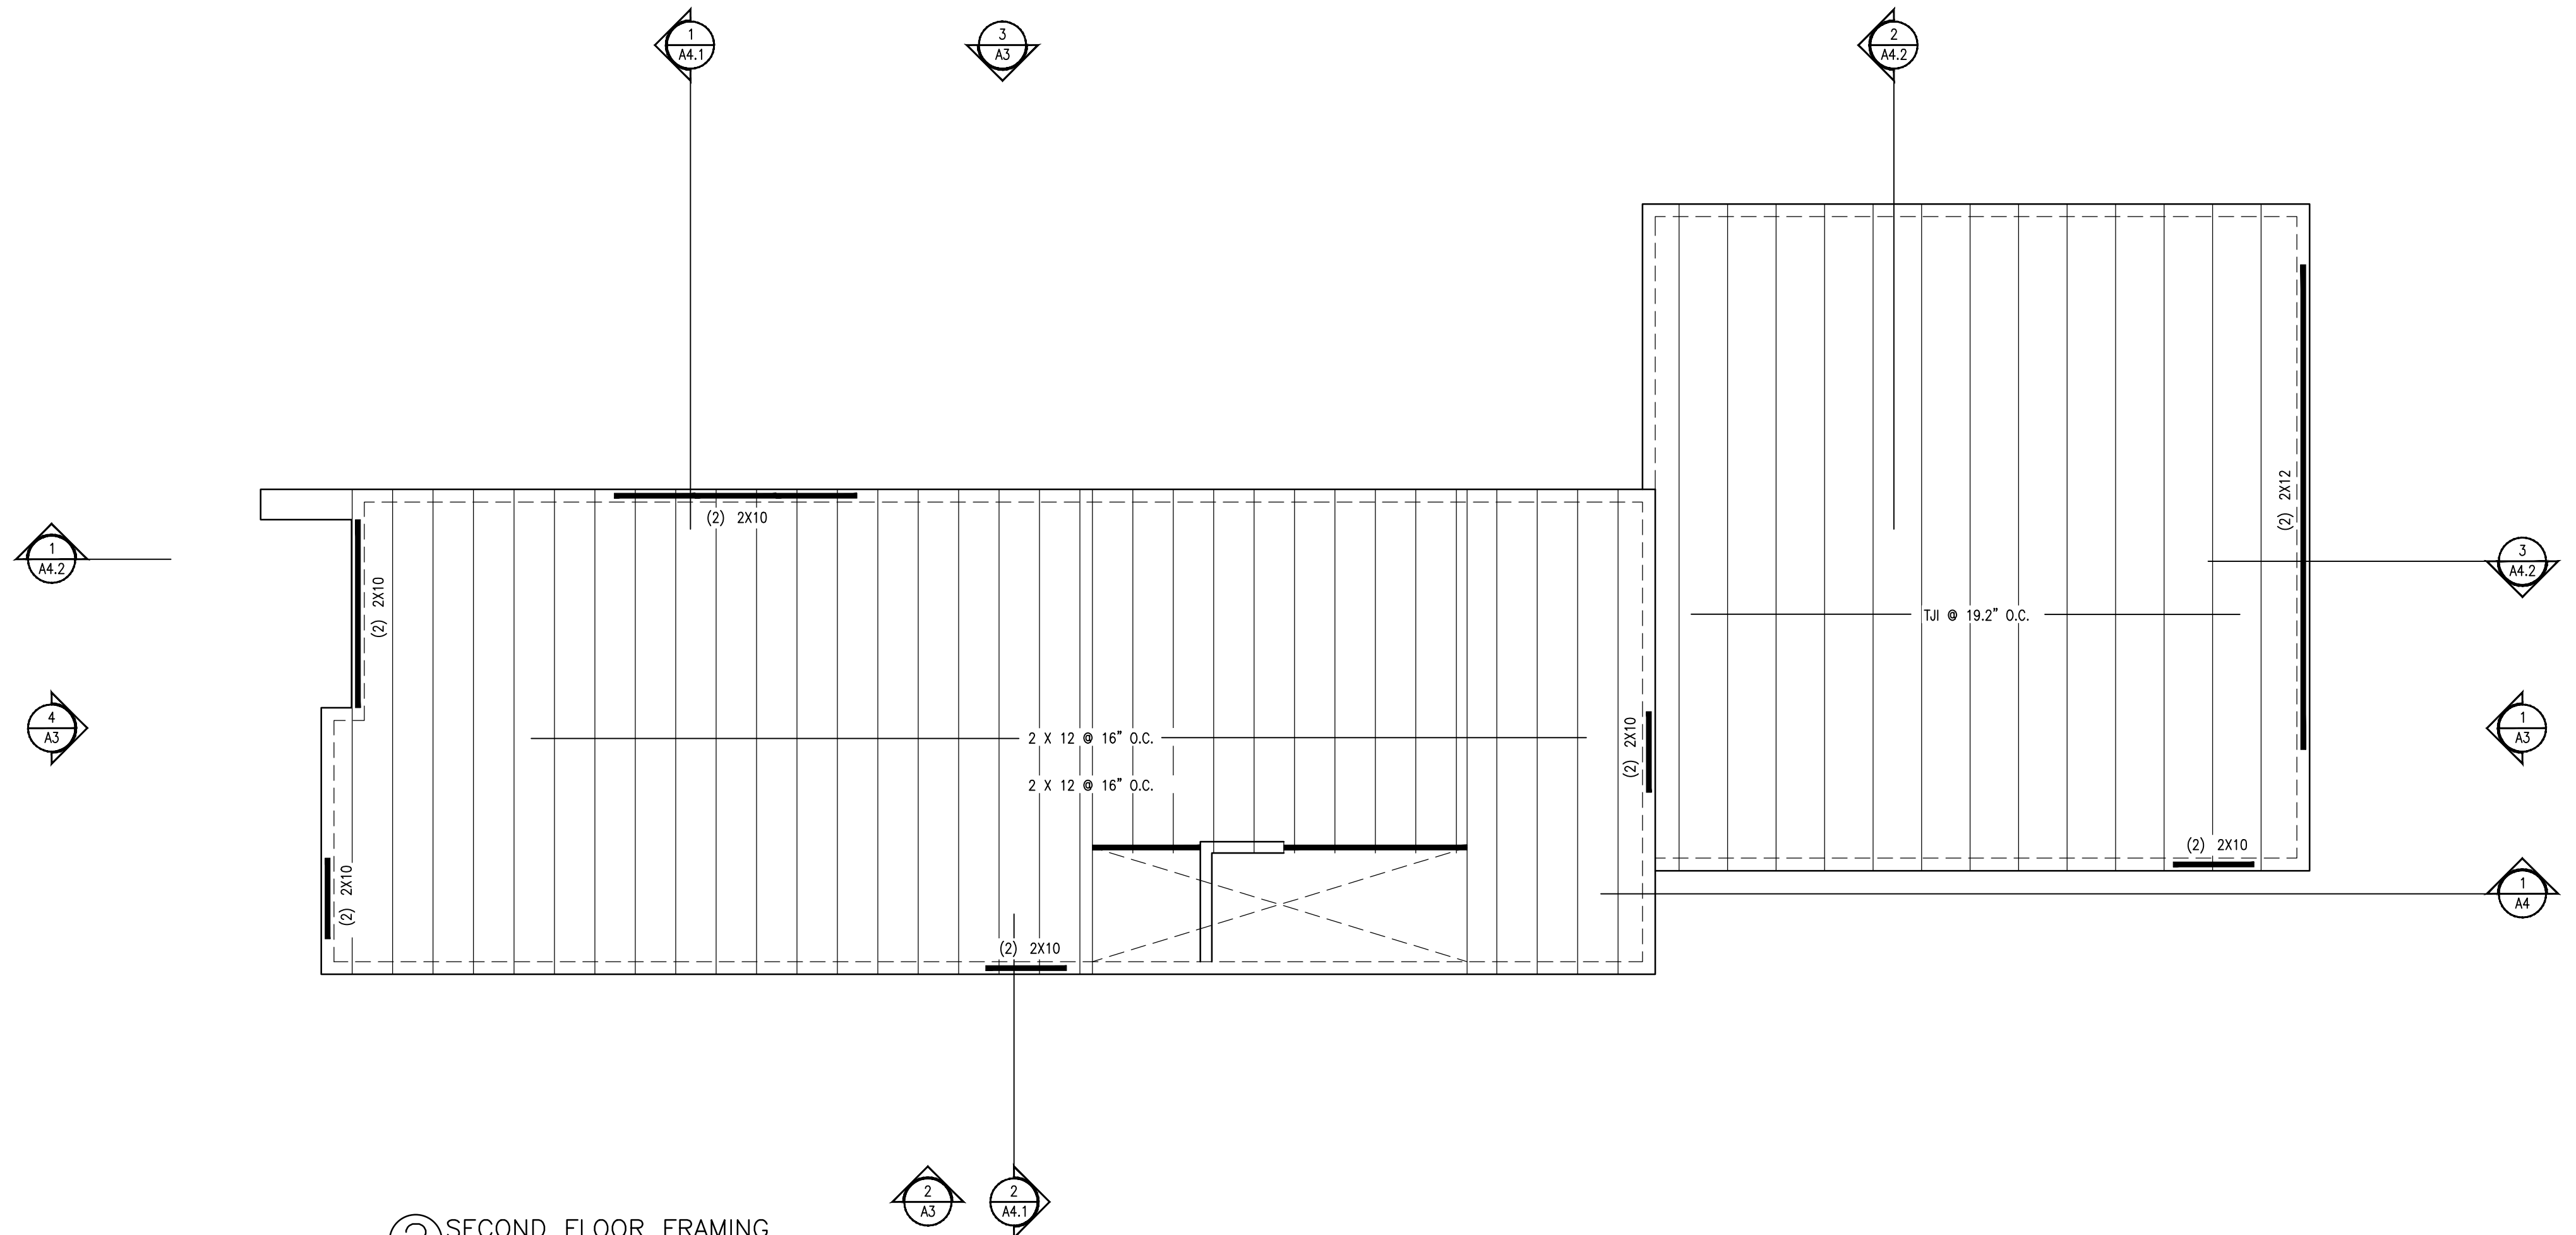

2 SECOND FLOOR FRAMING
SCALE: 1/4"=1'-0"



B&G STRUCTURES
3 STORY - THREE BEDROOM
1933 Yandes Street
Indianapolis, IN


DATE: 10 JUL 2020
SCALE: AS NOTED
DRAWN: CFS

REVISIONS: 15 JUL 2020
23 JUL 2020
20 AUG 2020


All ideas, designs, and plans indicated or represented by these drawings are owned by, and the property of, Design Point, Inc. Contractors shall verify and be responsible for all dimensions on the job site. All rights reserved, except for uses expressly permitted in writing, information shown or included on these drawings are solely the property of Design Point, Inc.

DRAWING NAME:
FOUNDATION/
FRAMING PLANS

PROJECT: SHEET:
S1

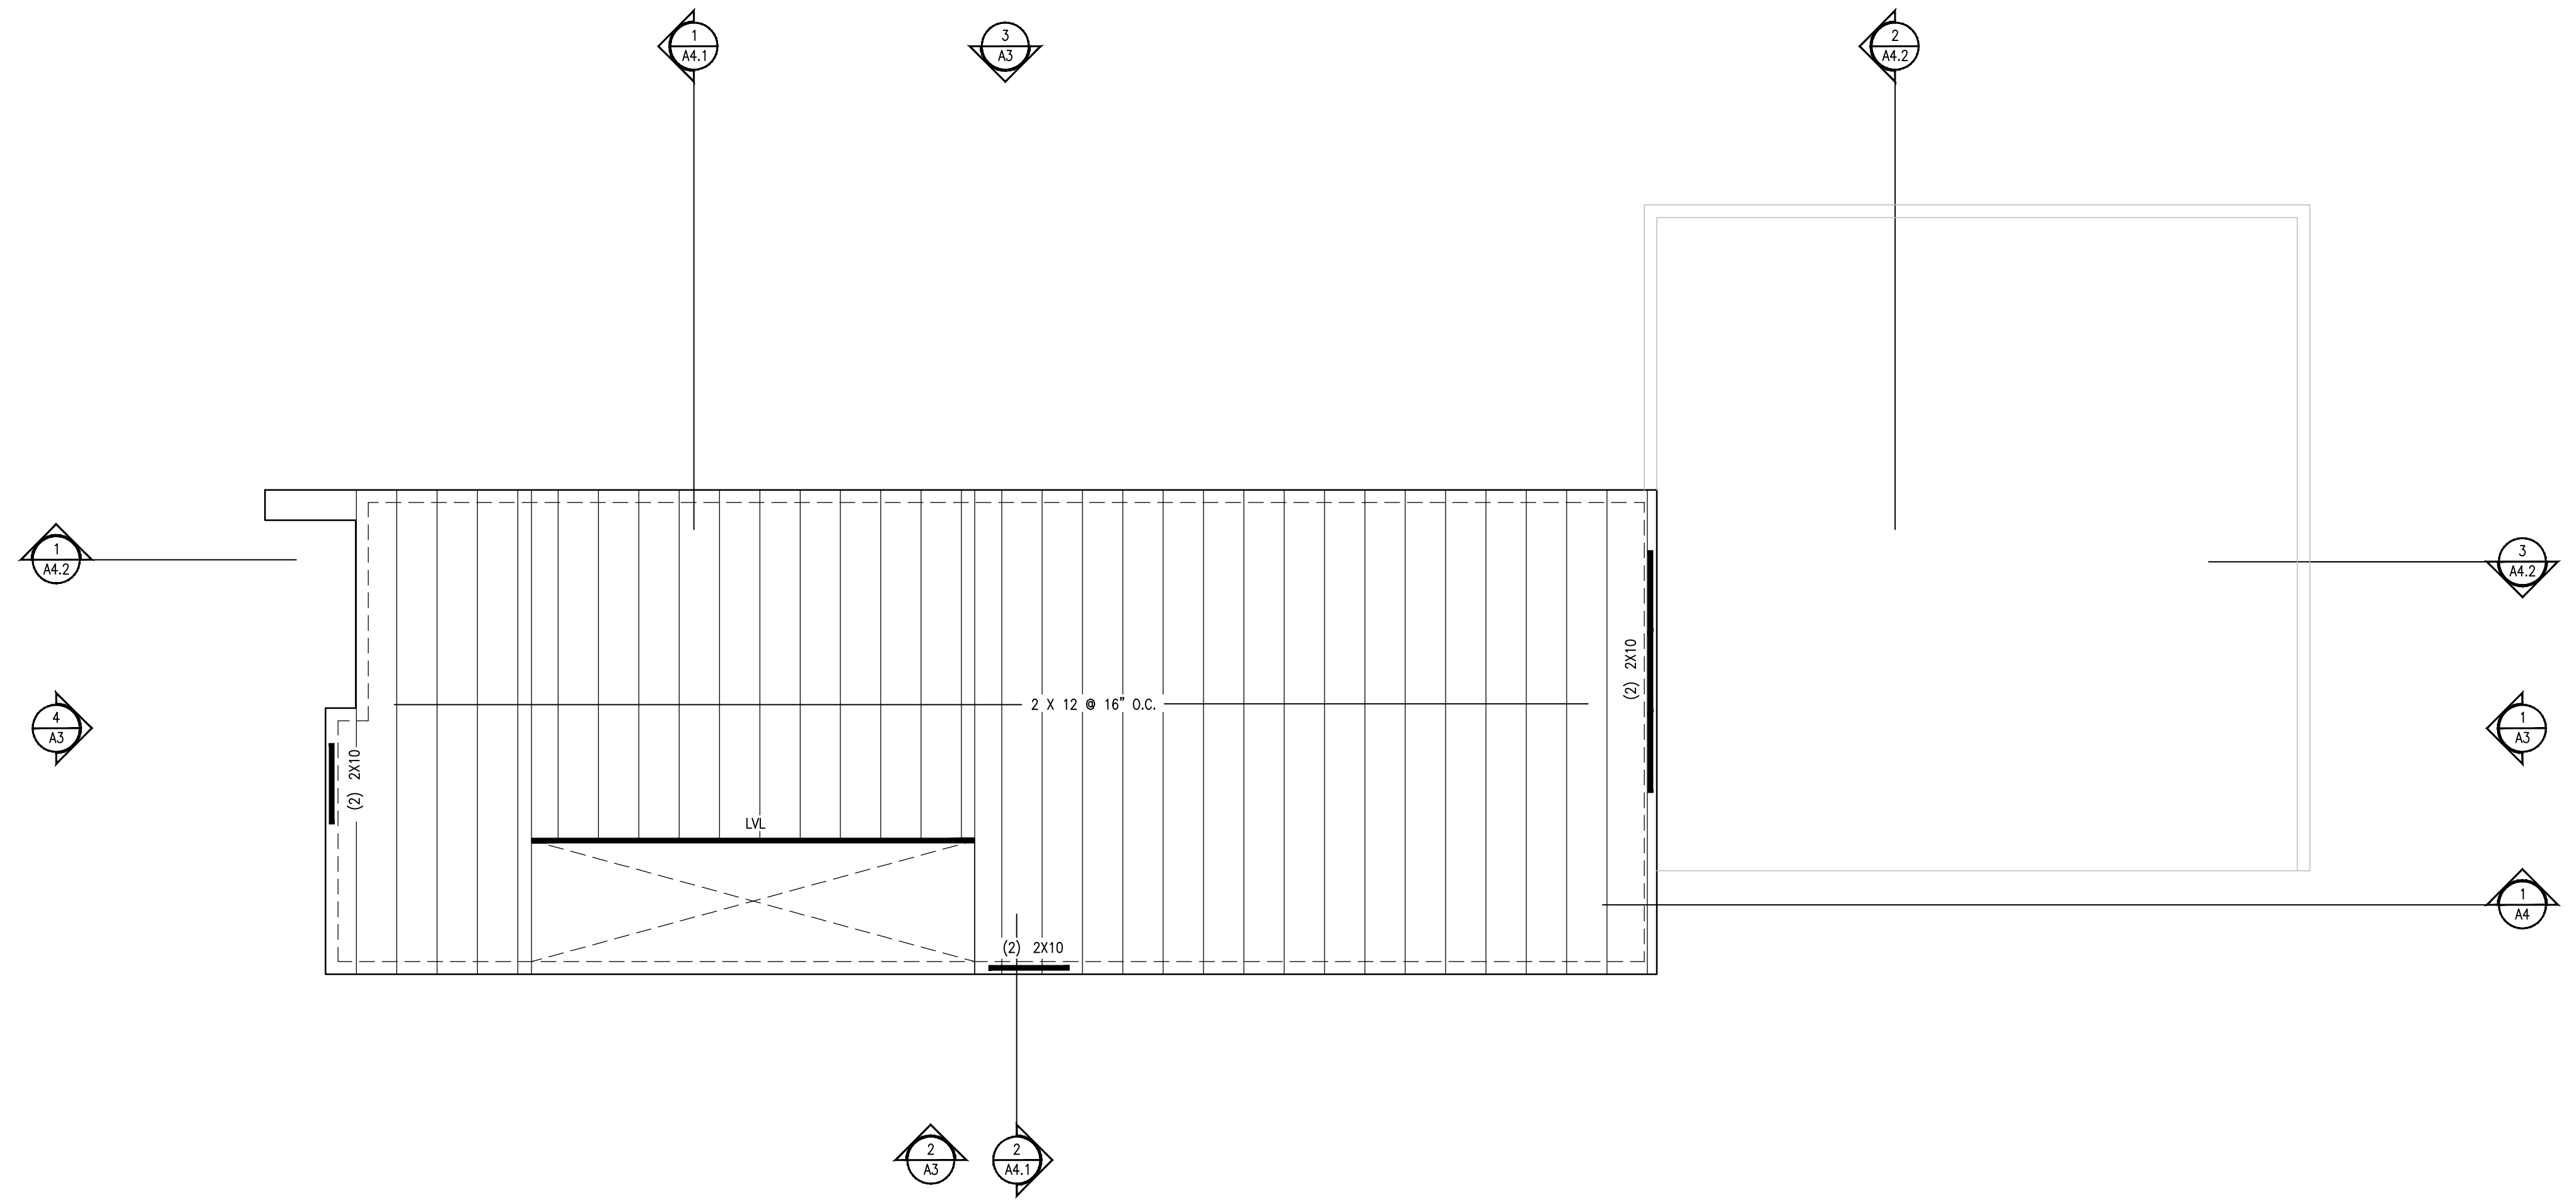

① THIRD FLOOR FRAMING
SCALE: 1/4"=1'-0"

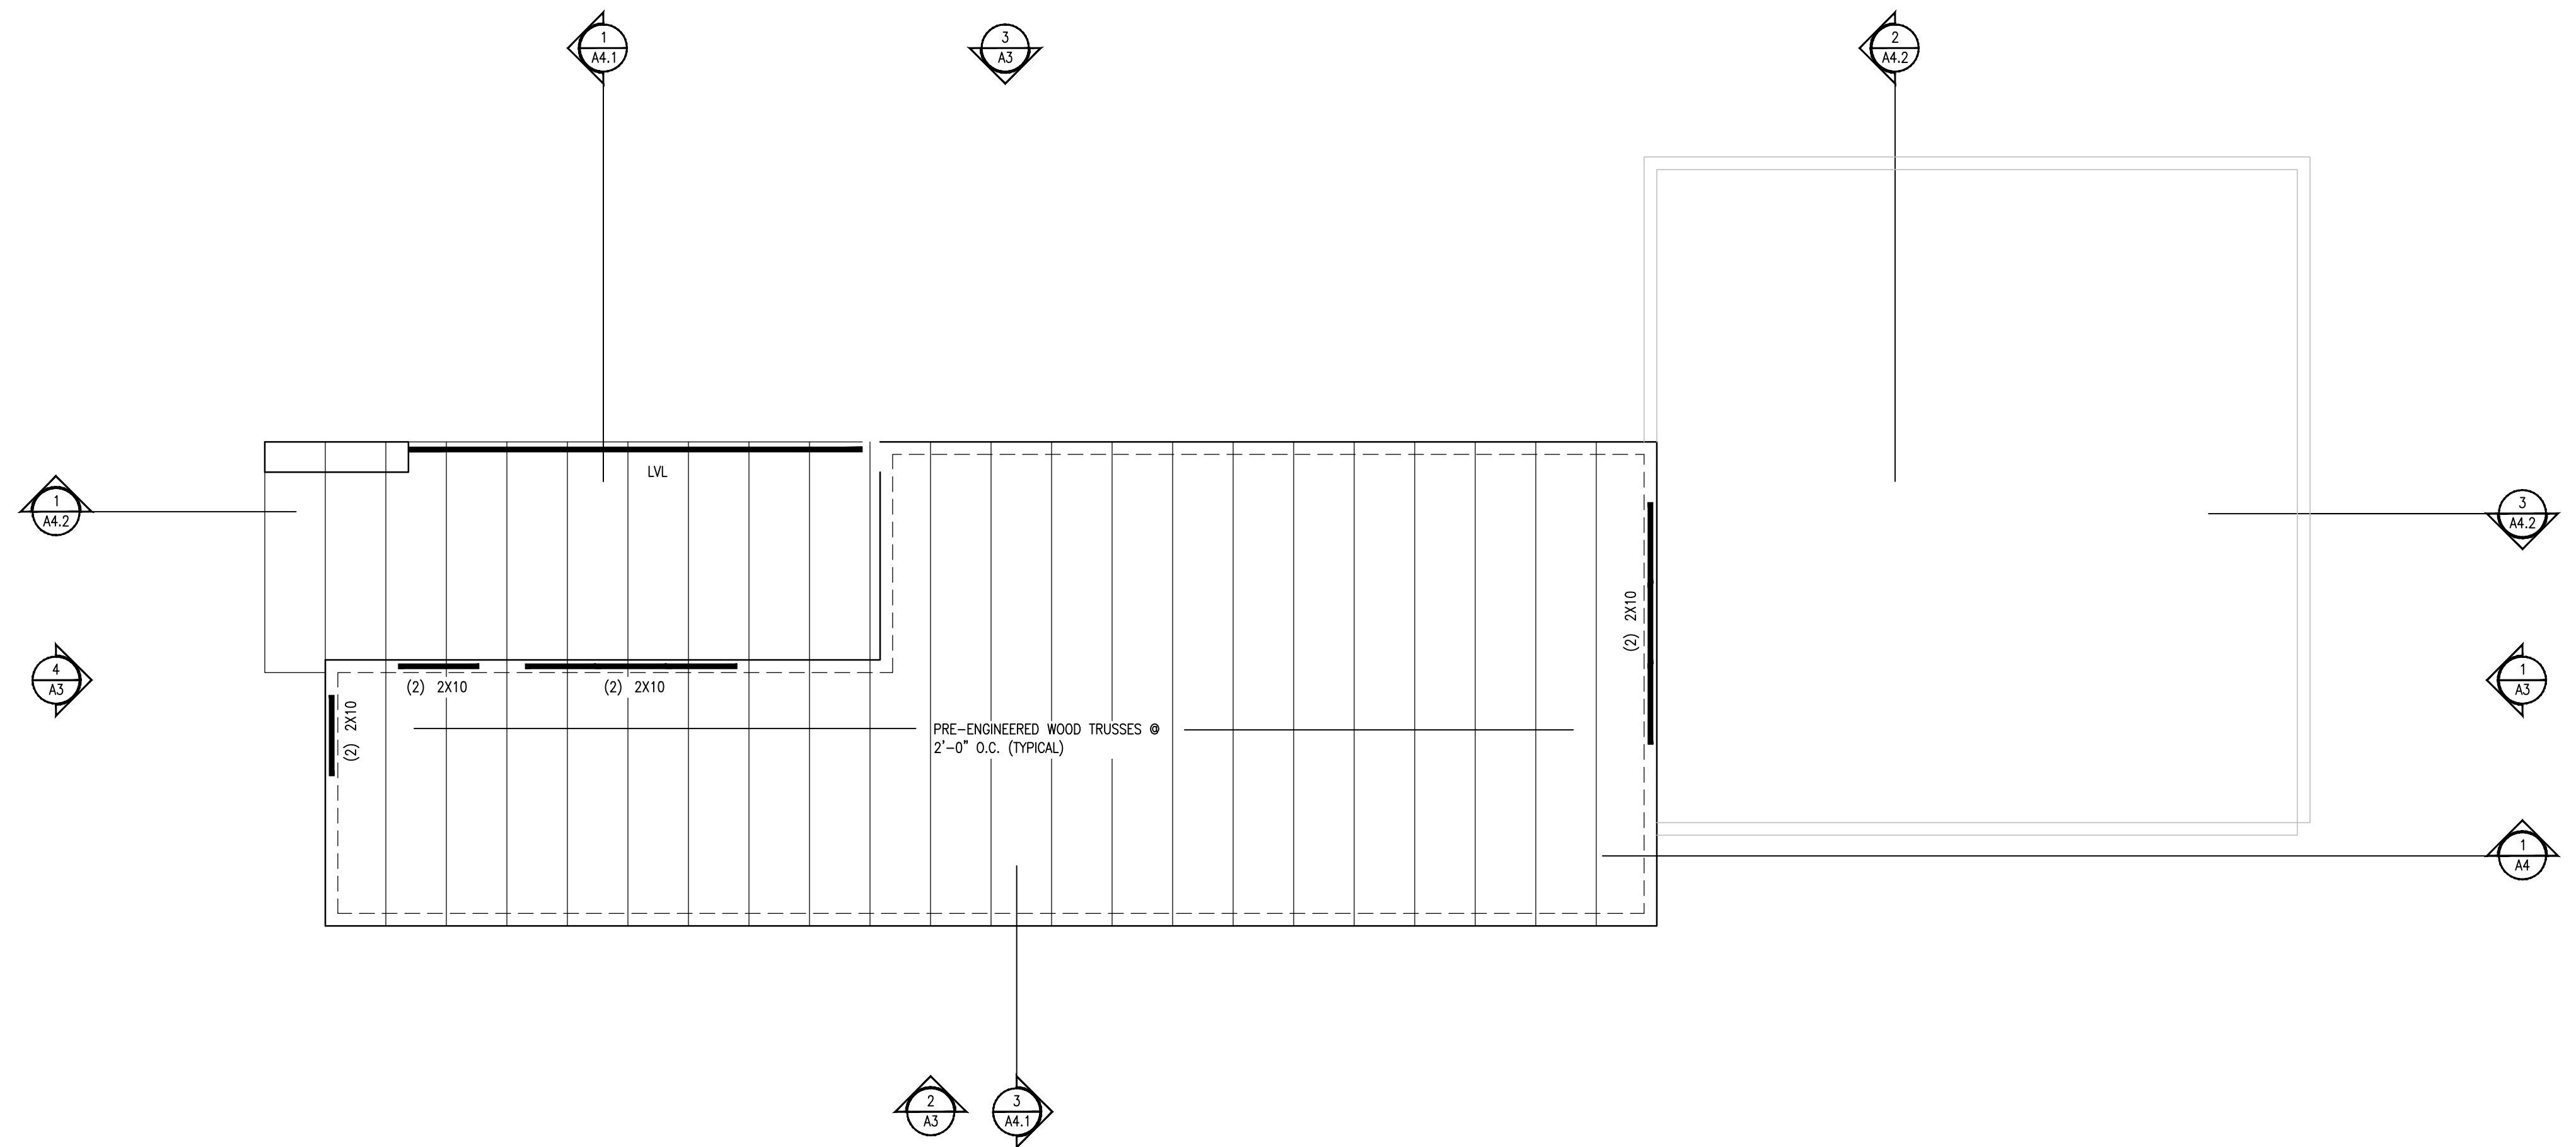

② ROOF FRAMING
SCALE: 1/4"=1'-0"



B&G STRUCTURES

1933 Yandes Street
Indianapolis, IN


DATE: 10 JUL 2020
SCALE: AS NOTED
DRAWN: CFS

REVISIONS: 15 JUL 2020
23 JUL 2020
20 AUG 2020


All ideas, designs, and plans indicated or represented by these drawings are owned by, and the property of, Design Point, Inc. Contractors shall verify and be responsible for all dimensions on the job site. All rights reserved, except for uses expressly permitted in writing, information shown or included on these drawings are solely the property of Design Point, Inc.

DRAWING NAME:
FRAMING PLANS


PROJECT: SHEET:
S1.1

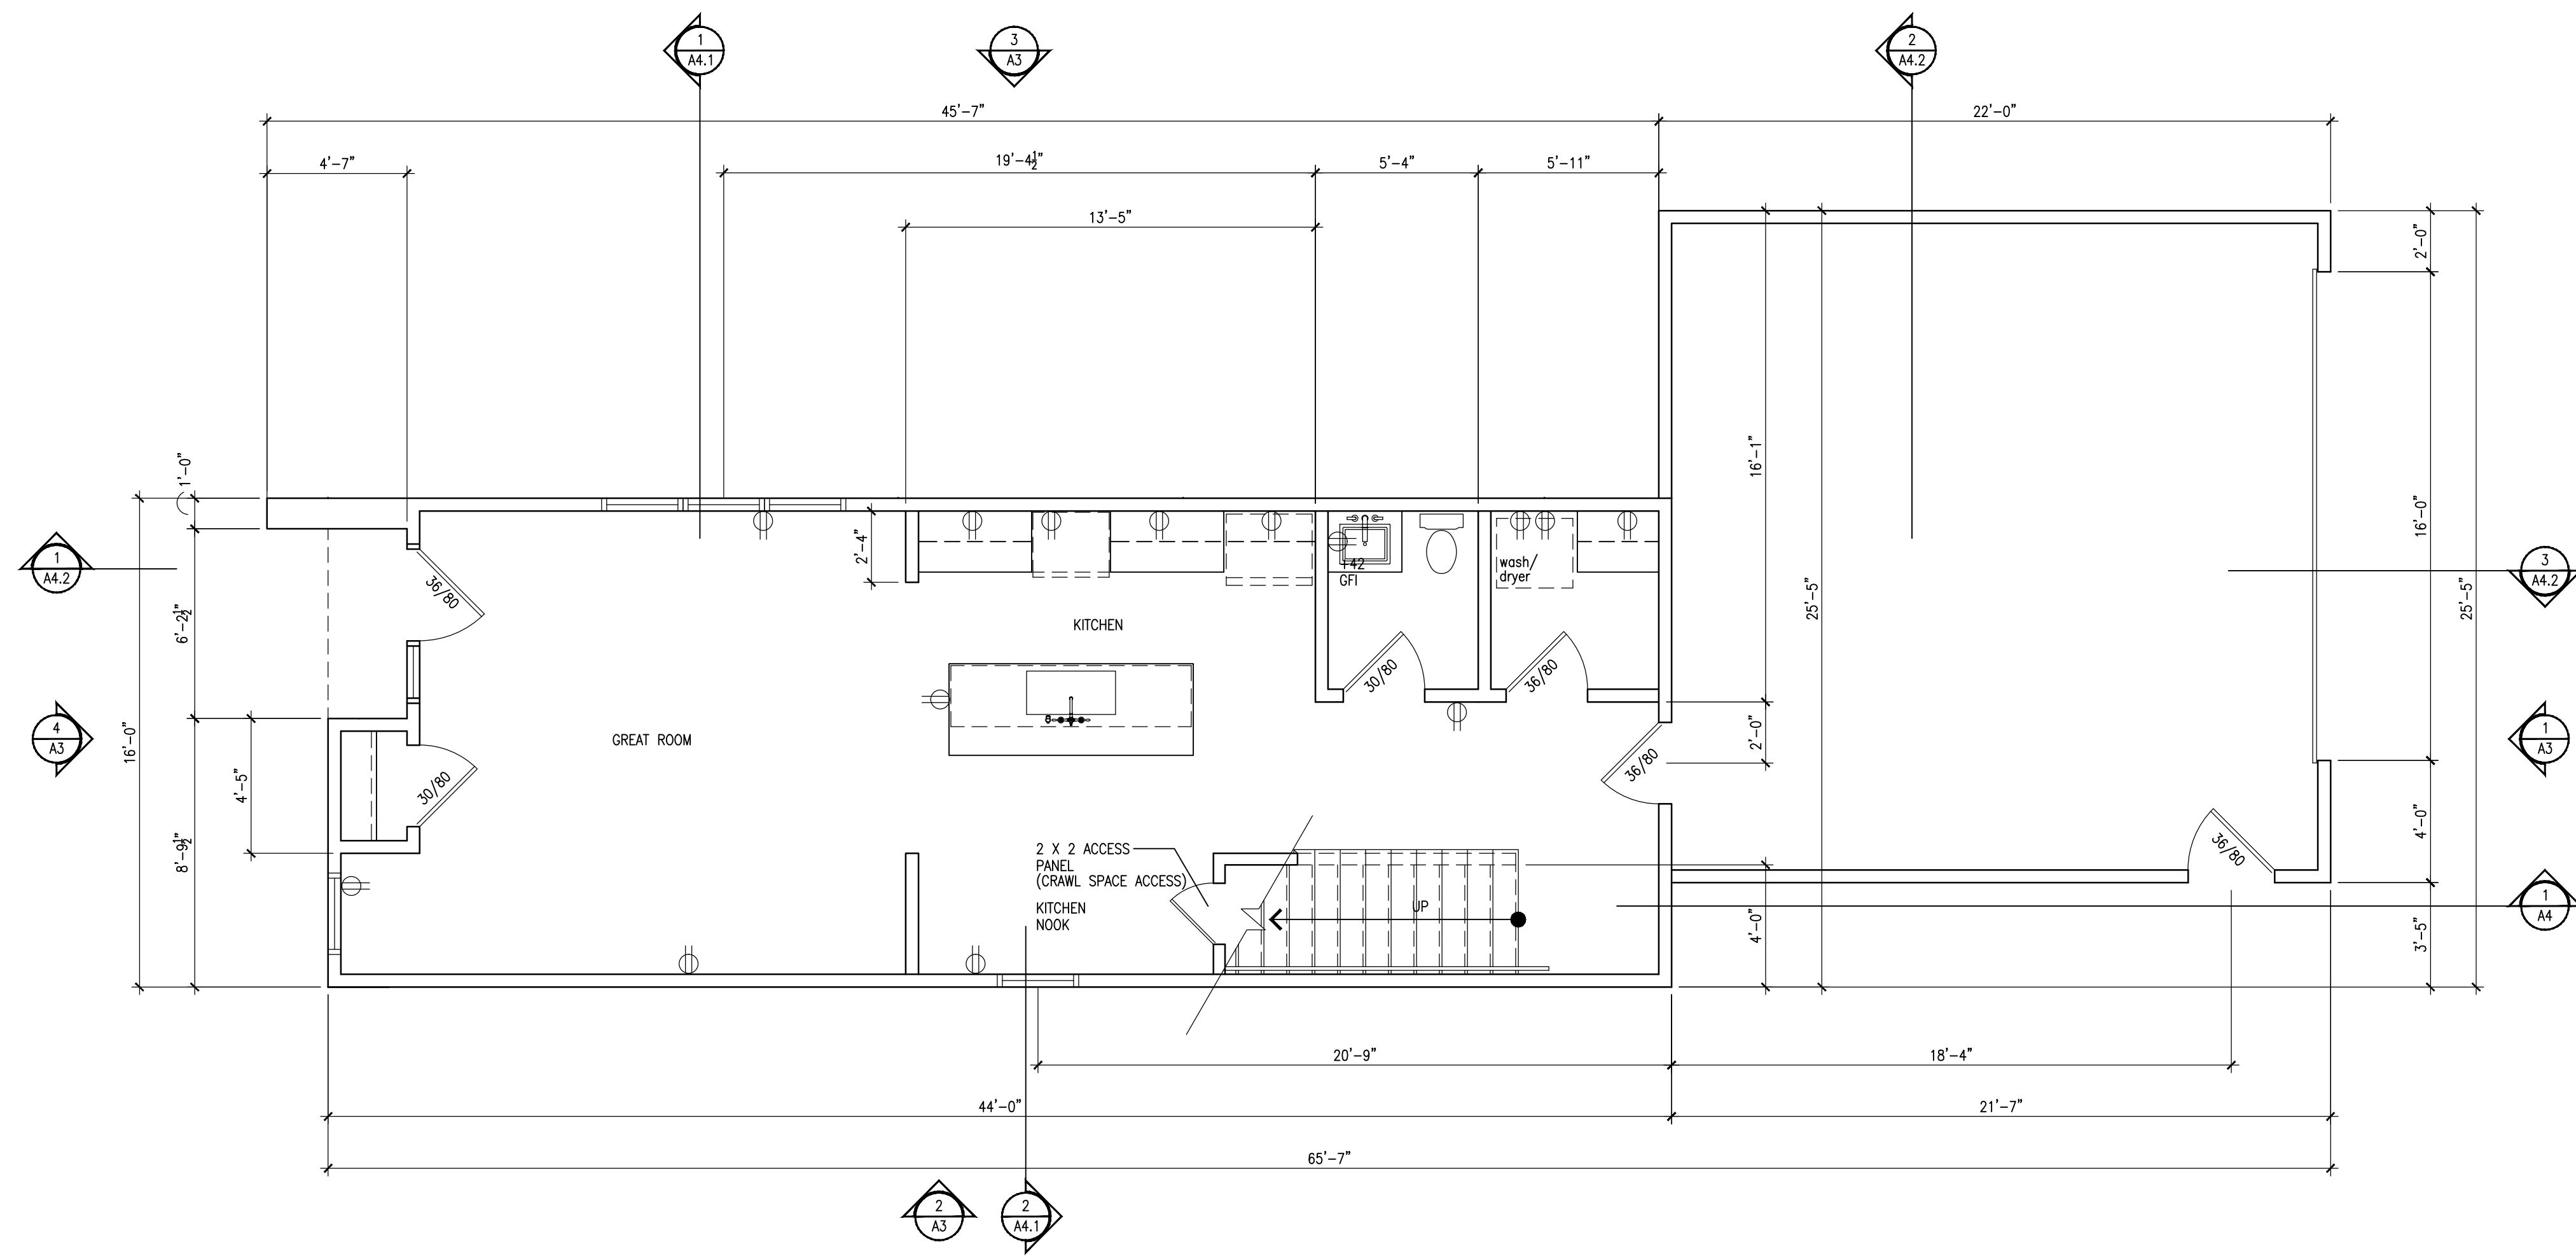

1 FIRST FLOOR
SCALE: 1/4"=1'-0"

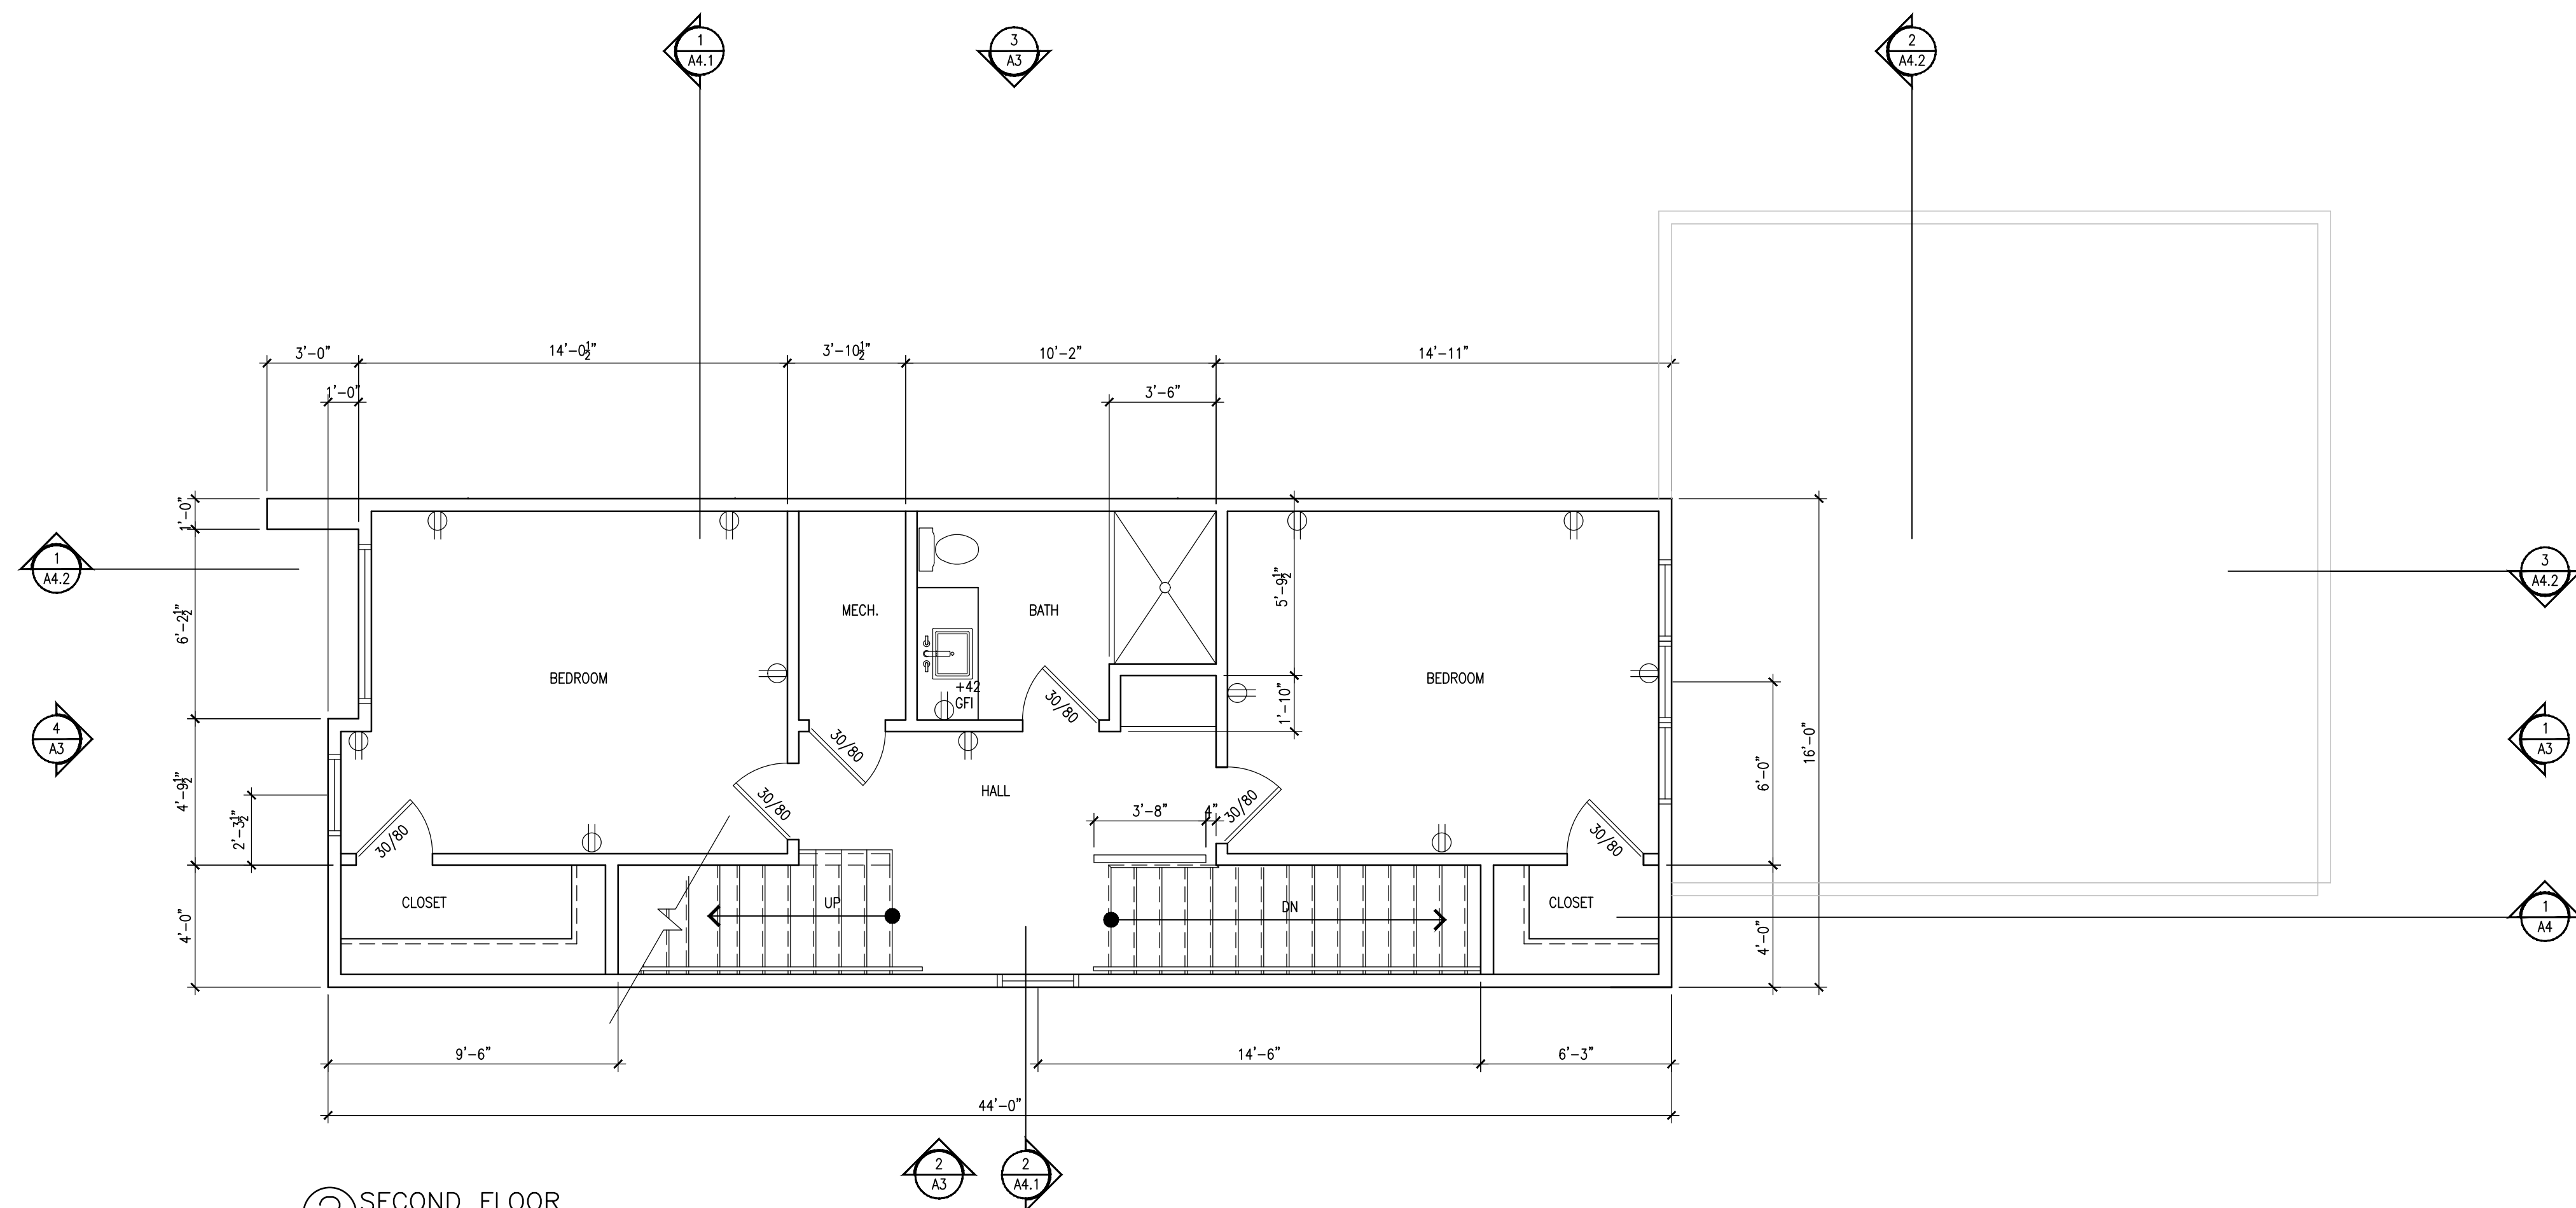

2 SECOND FLOOR
SCALE: 1/4"=1'-0"

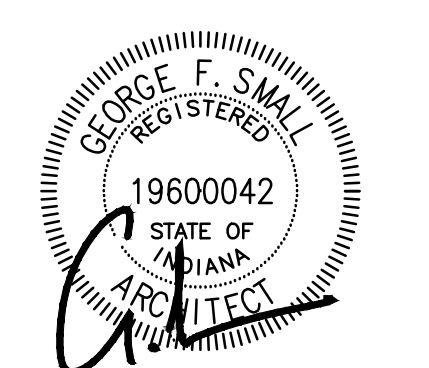

B&G STRUCTURES
3 STORY - THREE BEDROOM
1933 Yandes Street
Indianapolis, IN


DATE: 10 JUL 2020
SCALE: AS NOTED
DRAWN: CFS

REVISIONS: 15 JUL 2020
23 JUL 2020
20 AUG 2020


All ideas, designs, and plans indicated or represented by these drawings are owned by, and the property of, Design Point, Inc. Contractors shall verify and be responsible for all dimensions on the job site. All rights reserved, except for uses expressly permitted in writing, information shown or included on these drawings are solely the property of Design Point, Inc.

DRAWING NAME:
FLOOR PLANS/
ROOF PLANS

PROJECT: SHEET:
A1

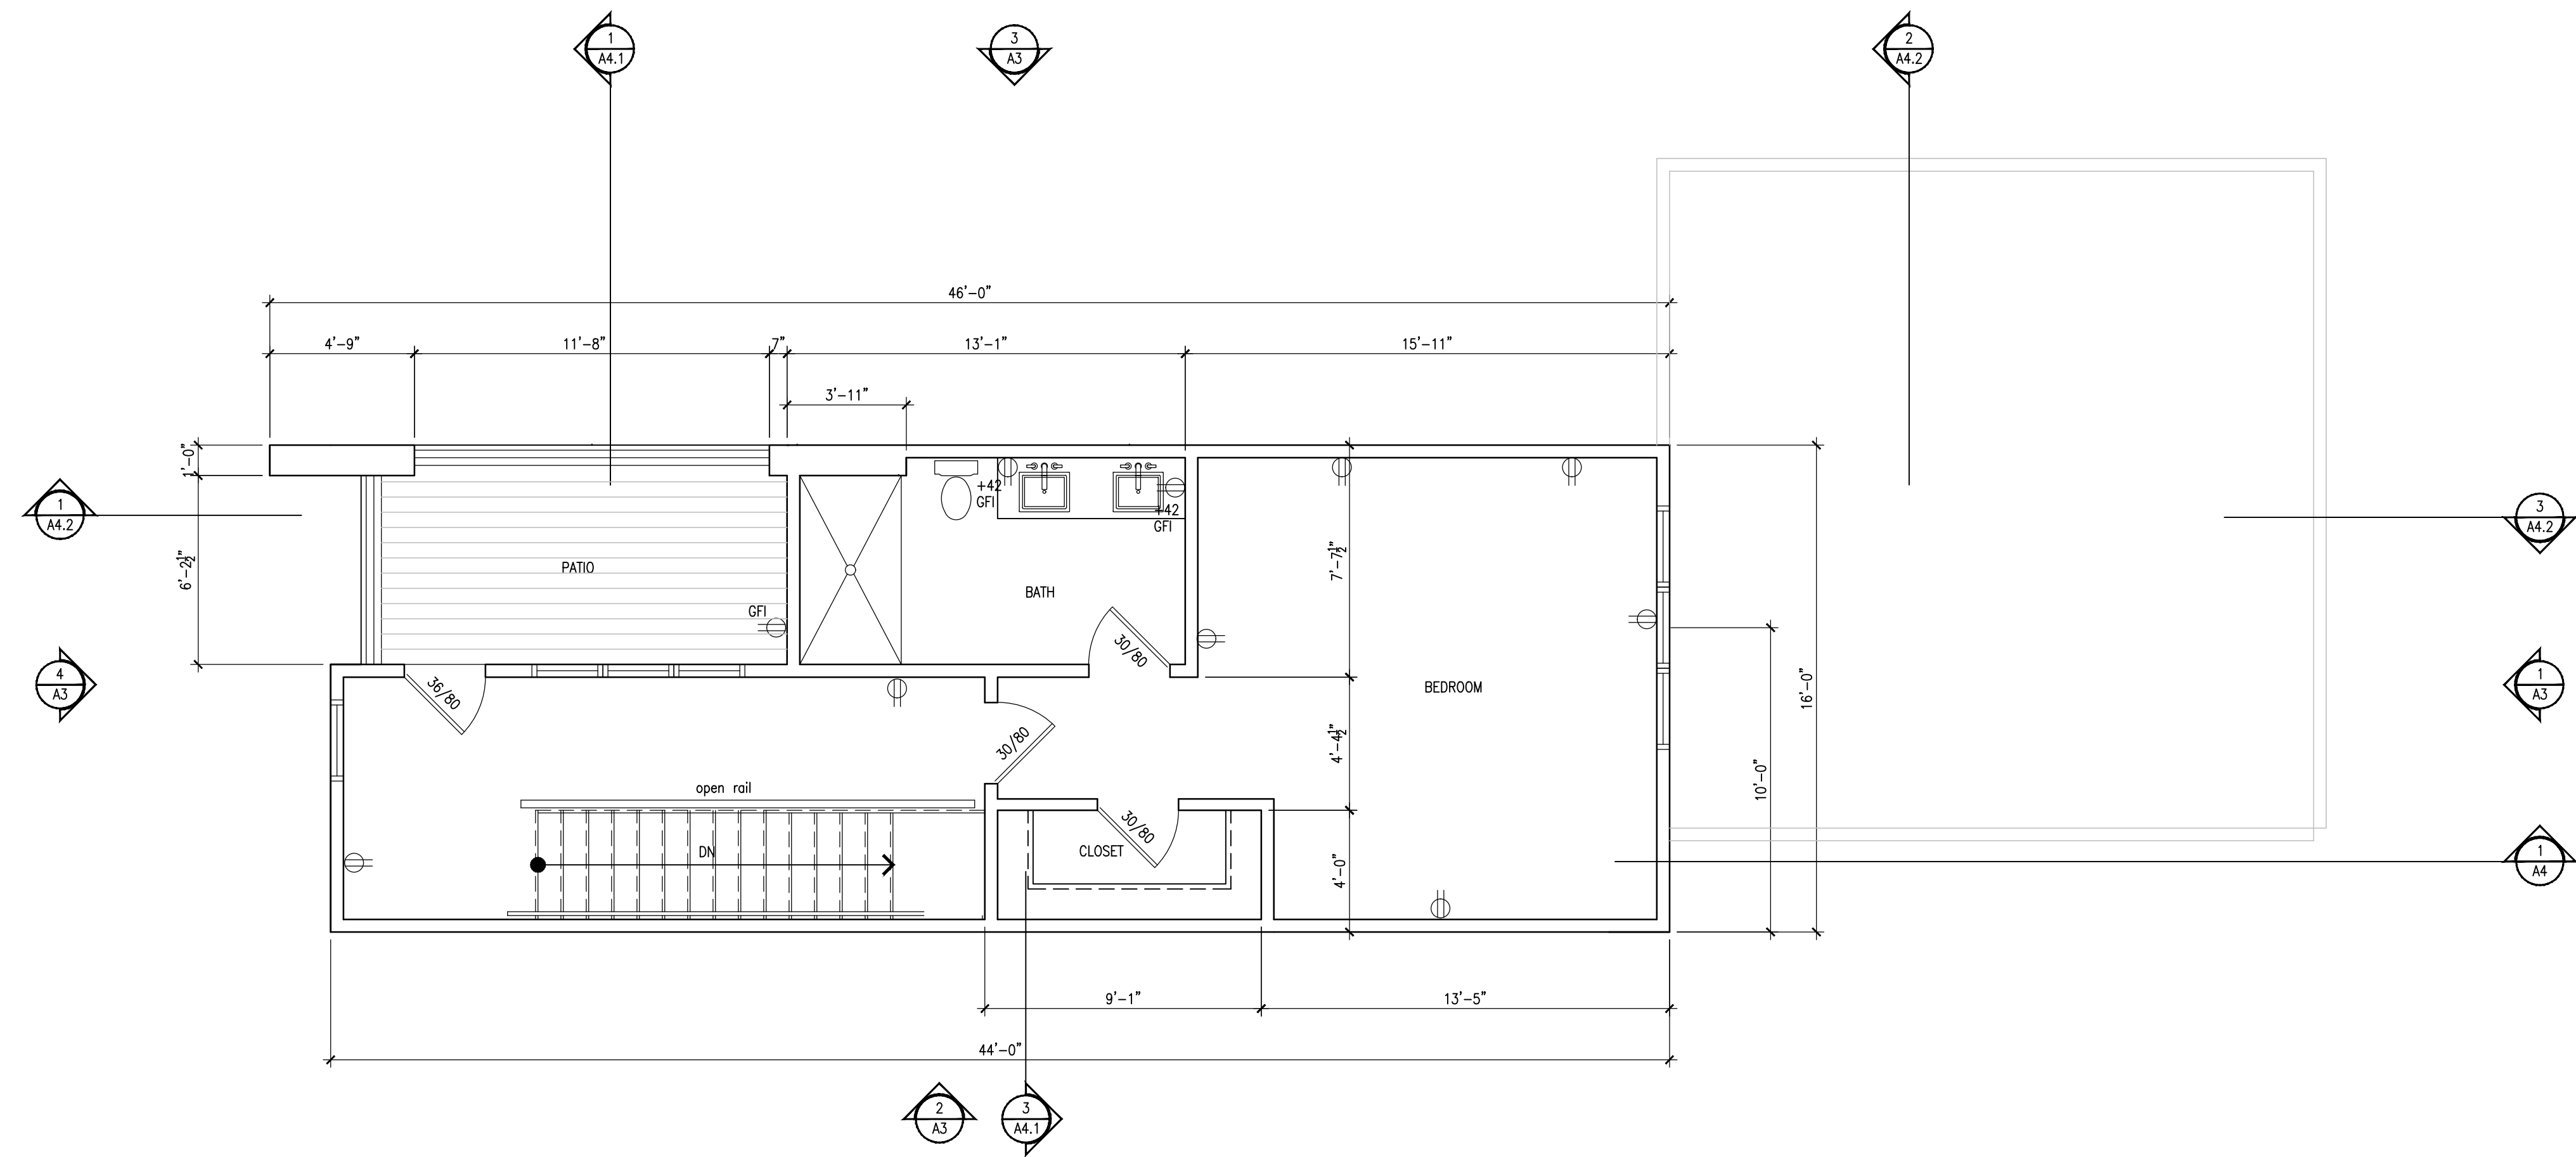

1 THIRD FLOOR
SCALE: 1/4"=1'-0"

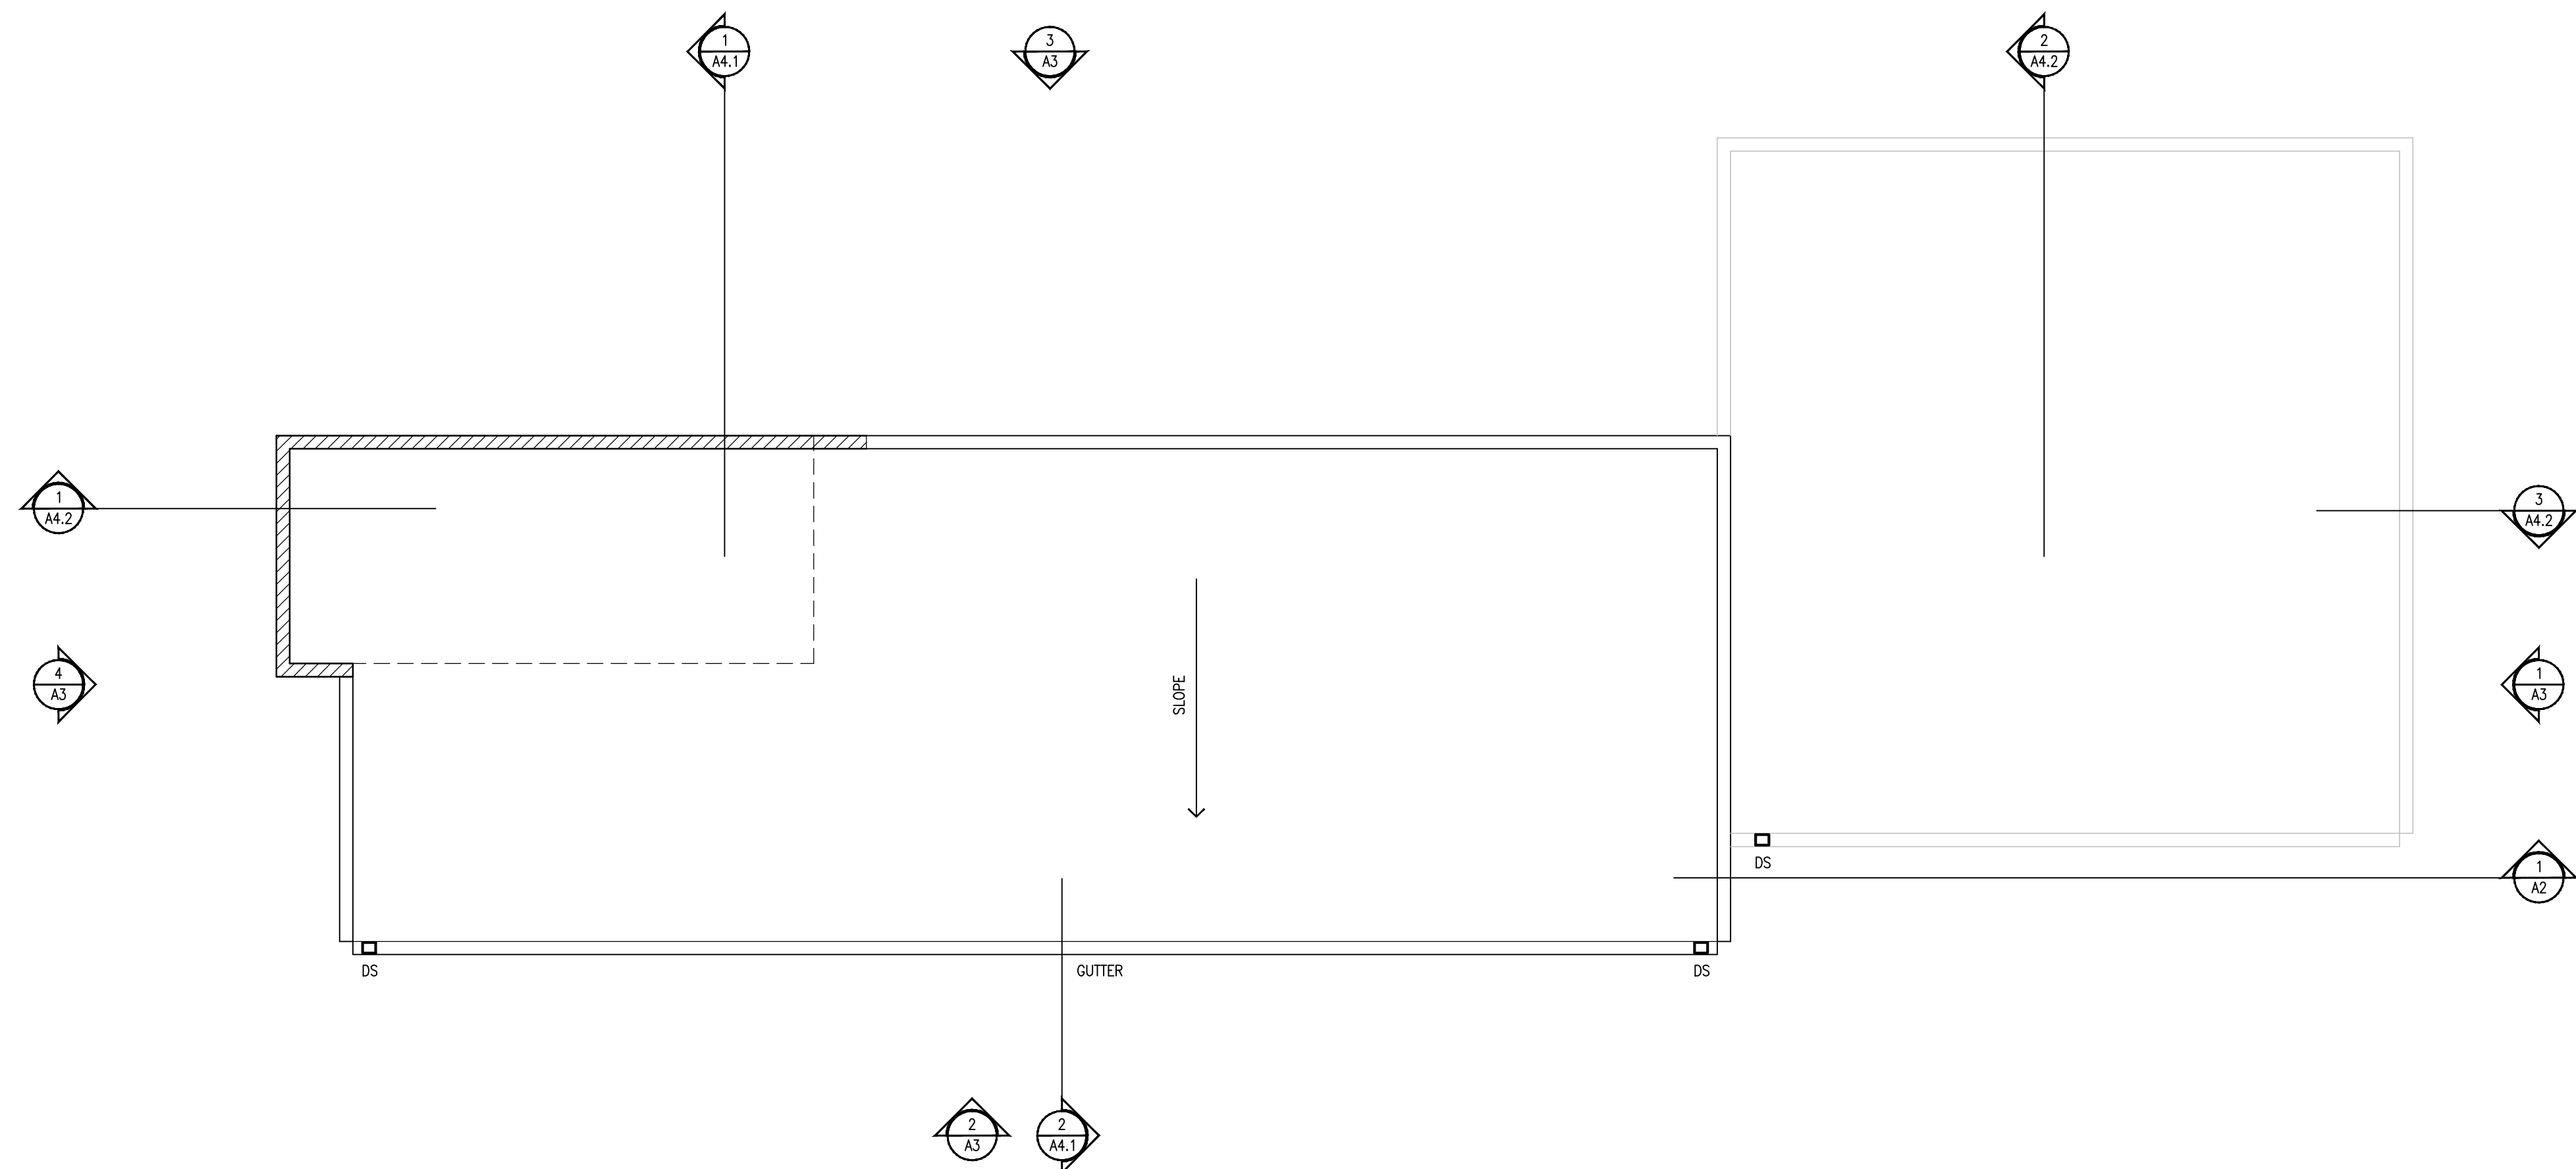

2 ROOF PLAN
SCALE: 1/4"=1'-0"



B&G STRUCTURES
3 STORY - THREE BEDROOM
1933 Yandes Street
Indianapolis, IN


DATE: 10 JUL 2020
SCALE: AS NOTED
DRAWN: CFS

REVISIONS: 15 JUL 2020
23 JUL 2020
20 AUG 2020


All ideas, designs, and plans indicated or represented by these drawings are owned by, and the property of Design Point, Inc. Contractors shall verify and be responsible for all dimensions on the job site. All rights reserved, except for uses expressly permitted in writing, information shown or included on these drawings are solely the property of Design Point, Inc.

DRAWING NAME:
THIRD FLOOR/
ROOF PLAN

PROJECT: SHEET:
A1.1

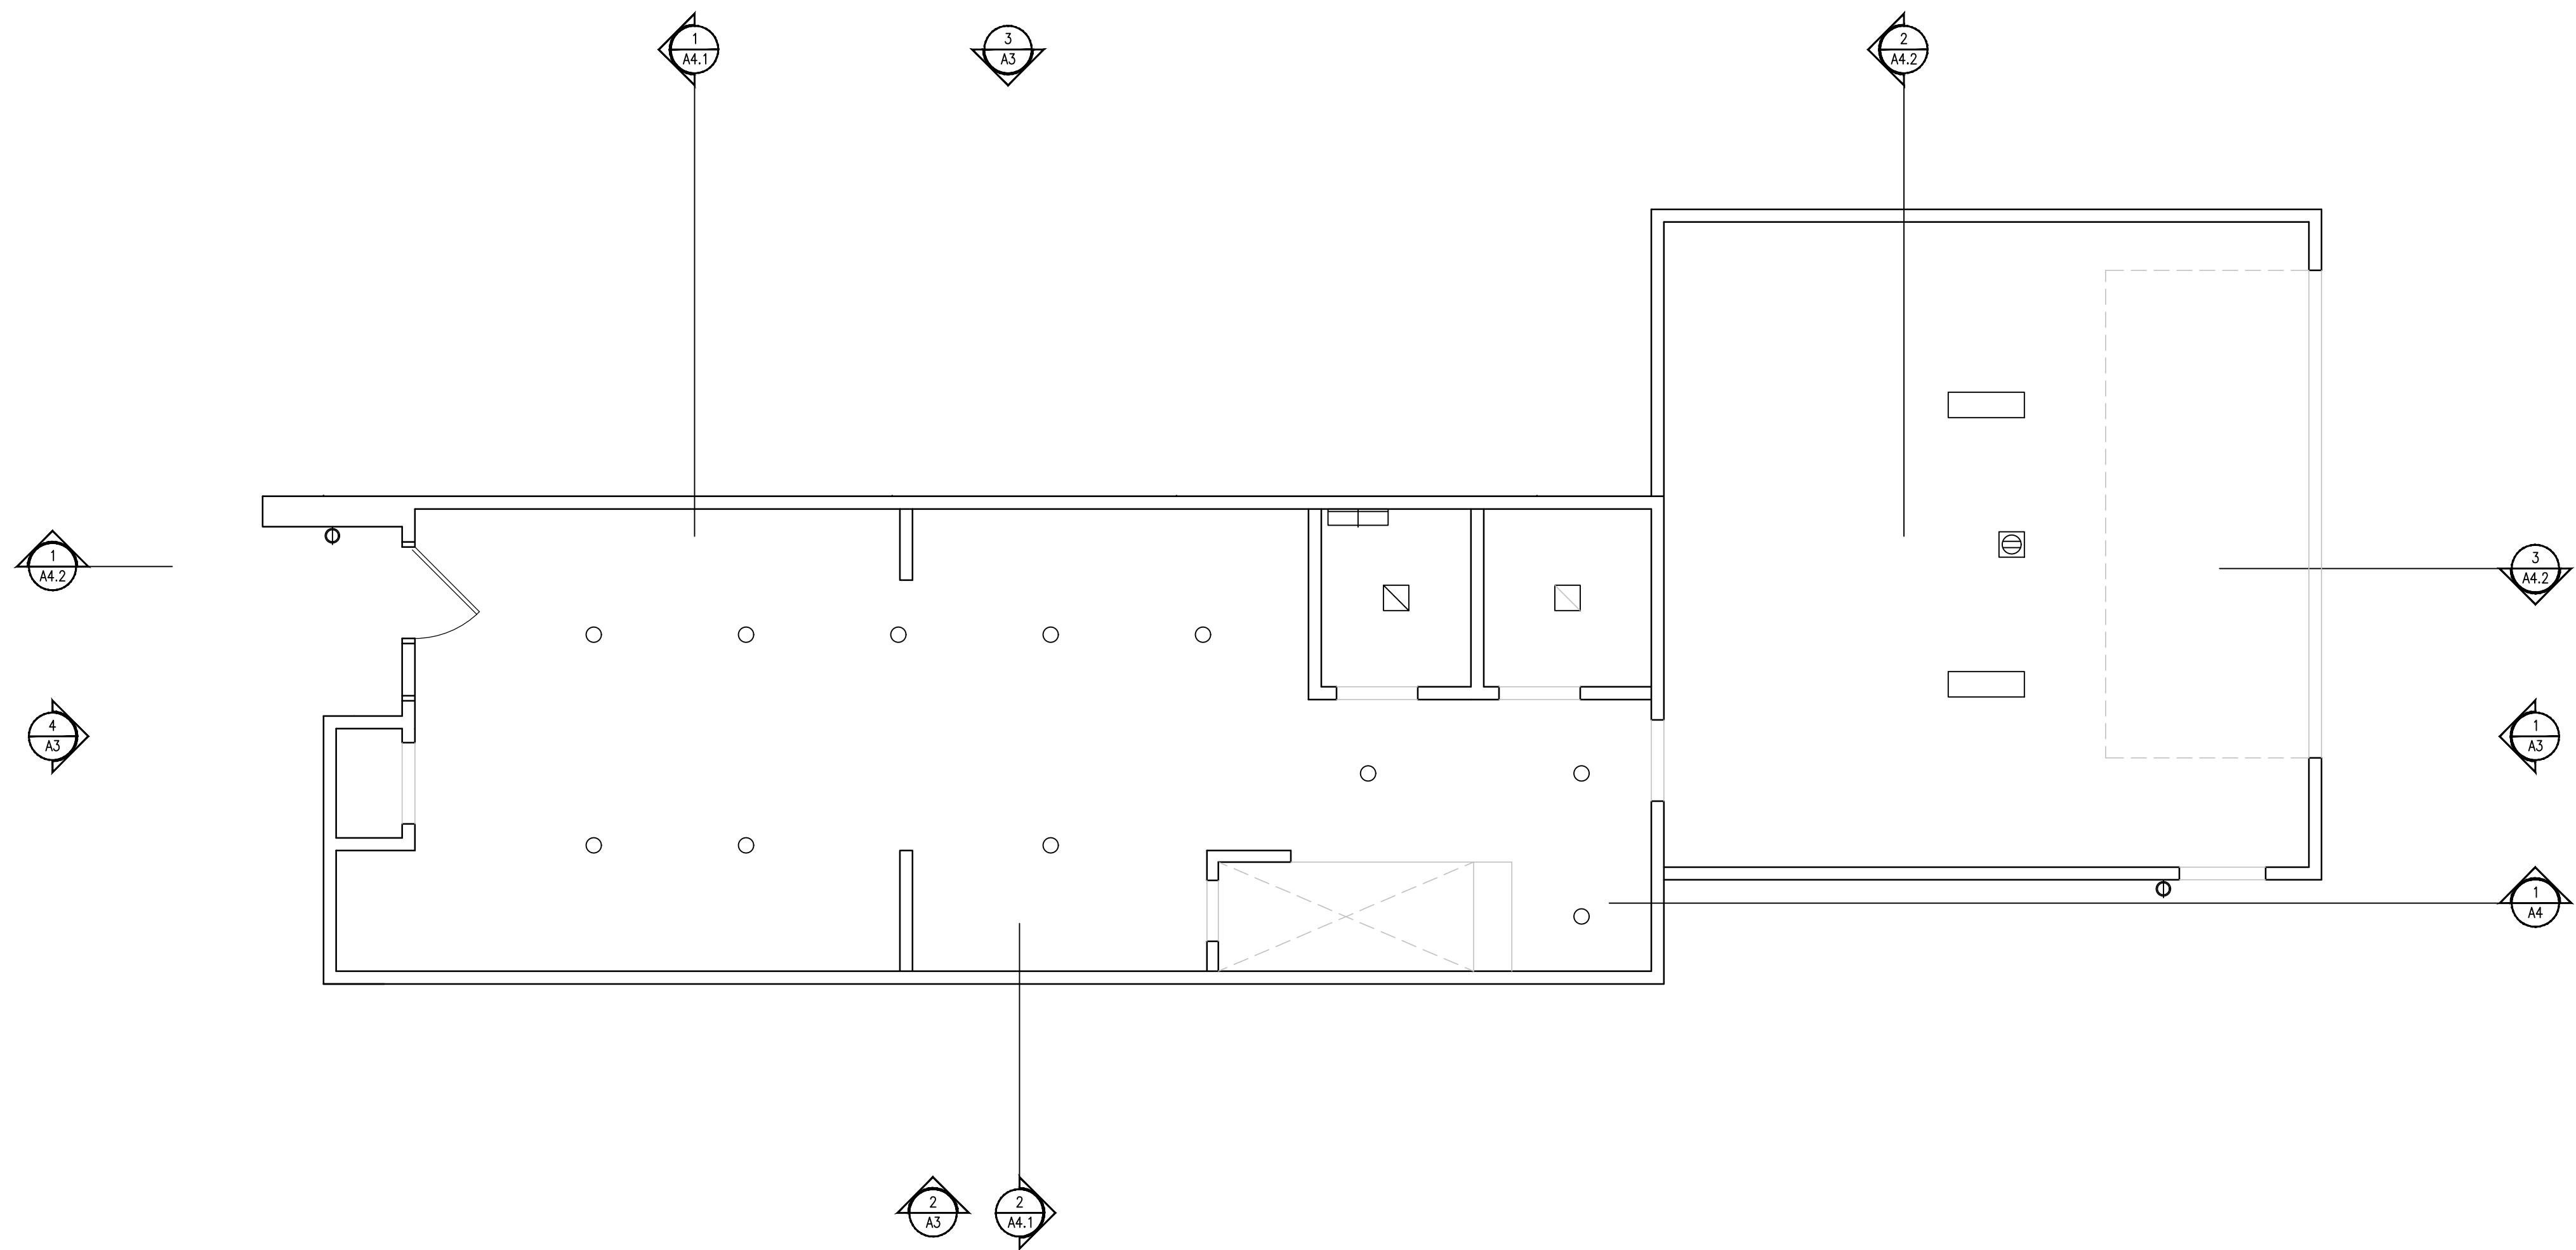

1 FIRST FLOOR CEILING
SCALE: 1/4"=1'-0"

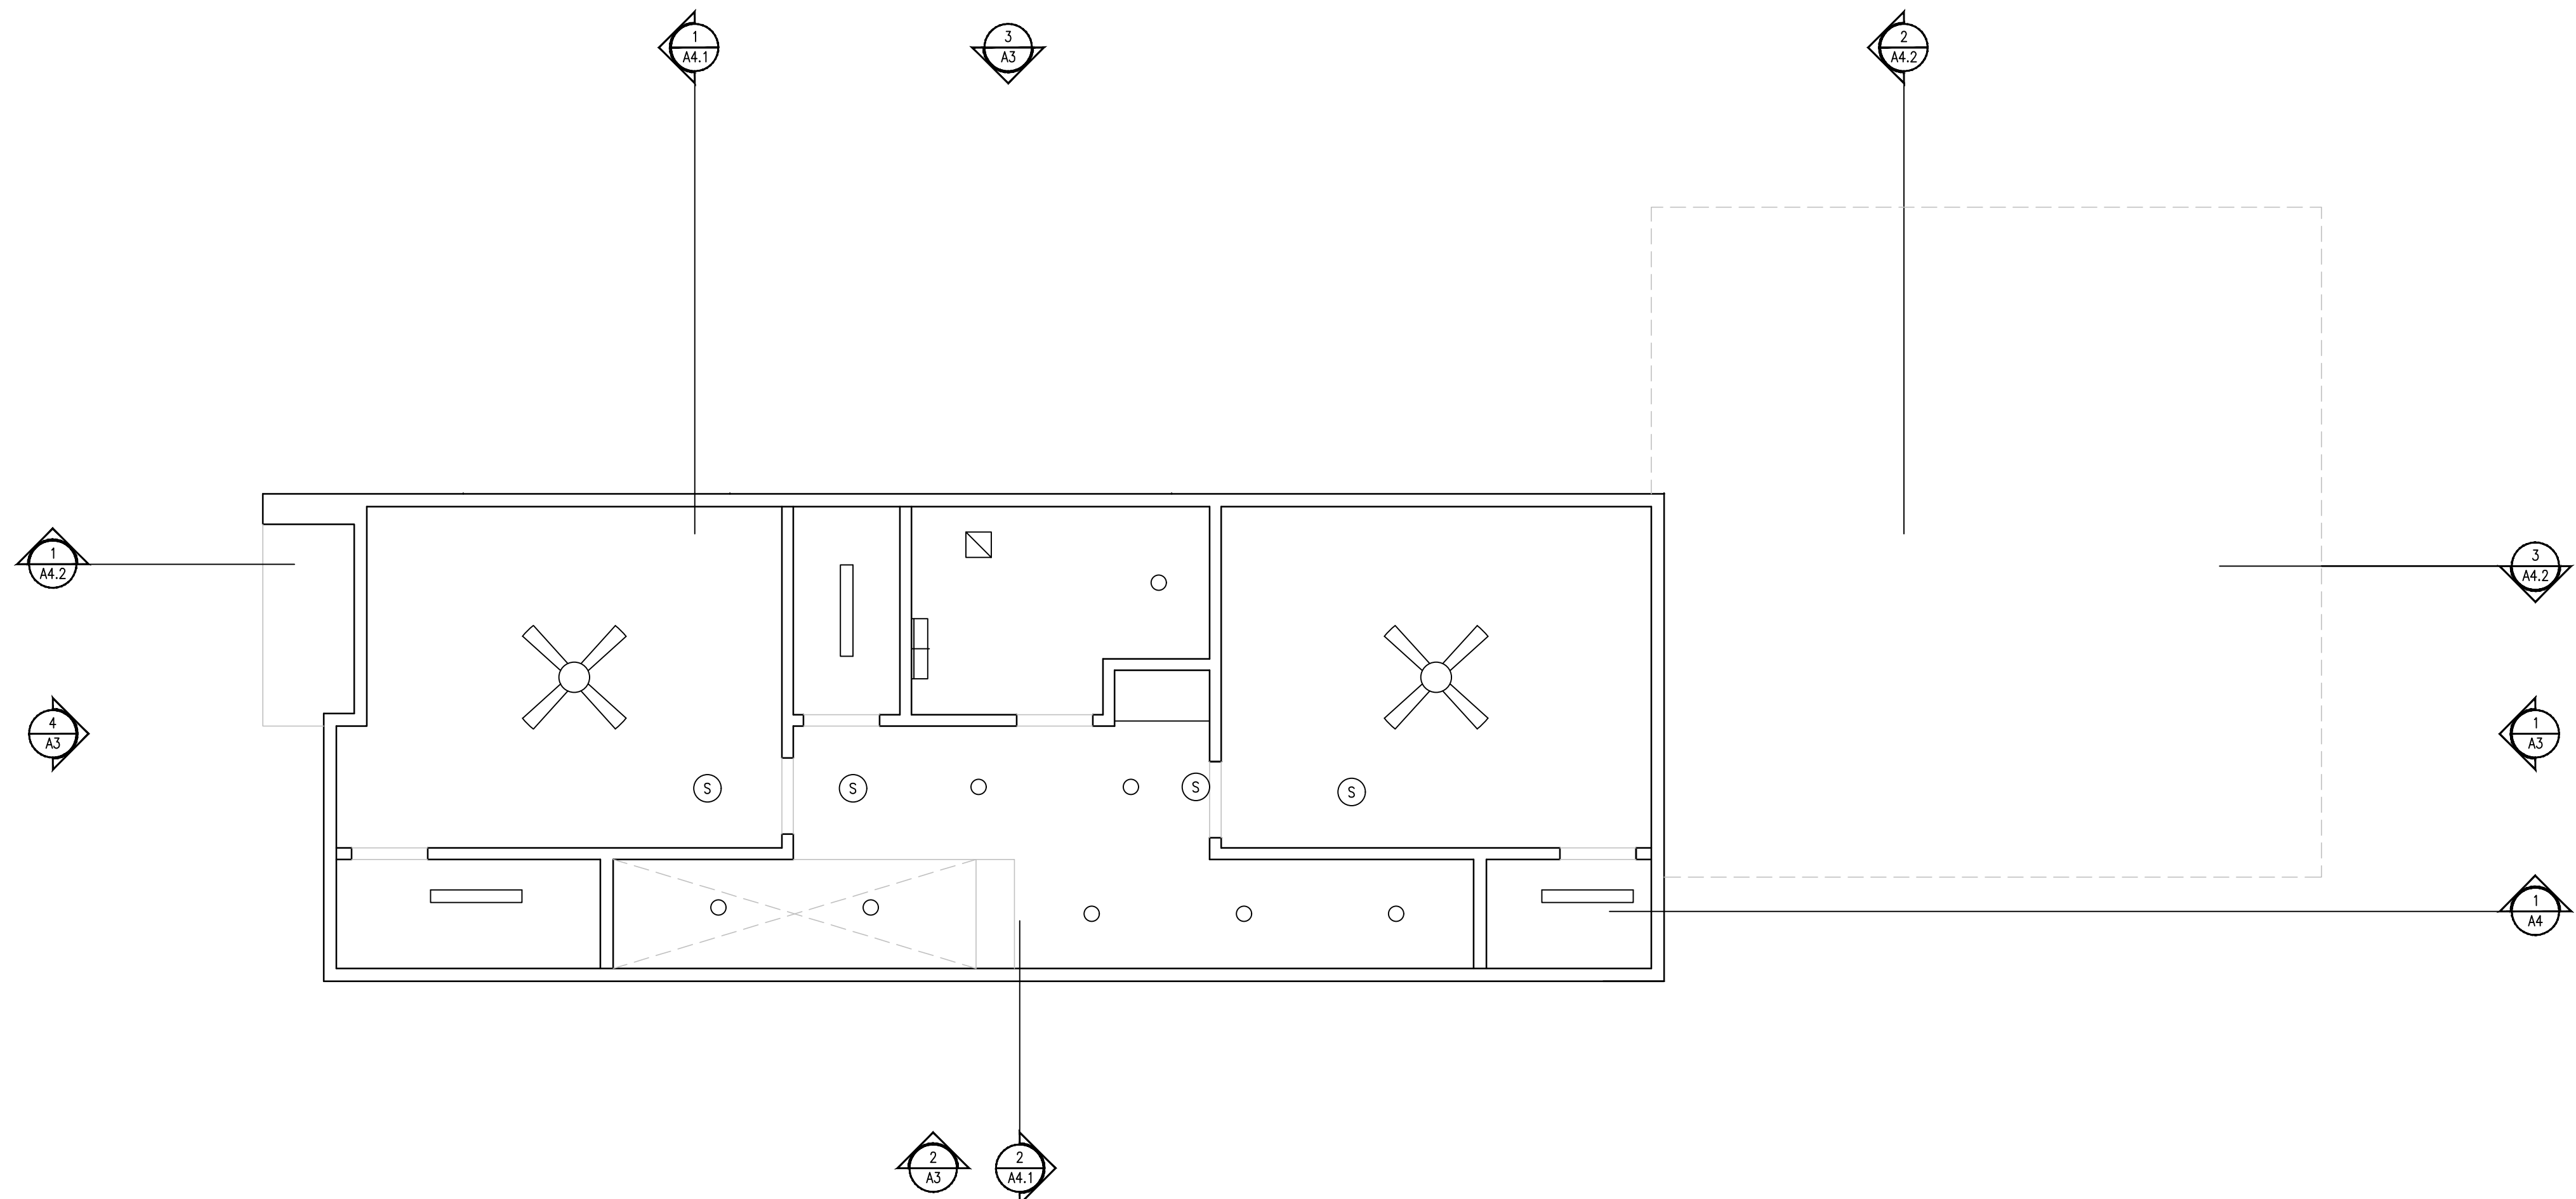

2 SECOND FLOOR CEILING
SCALE: 1/4"=1'-0"

DESIGNPOINT inc.
architecture
space planning
interior design
telephone (317) 873-9266 1637 corniche drive zionsville in 46077



B&G STRUCTURES
3 STORY - THREE BEDROOM
1933 Yandes Street
Indianapolis, IN


DATE: 10 JUL 2020
SCALE: AS NOTED
DRAWN: CFS

REVISIONS: 15 JUL 2020
23 JUL 2020
20 AUG 2020

All ideas, designs, and plans indicated or represented by these drawings are owned by, and the property of Design Point, Inc. Contractors shall verify and be responsible for all dimensions on the job site. All rights reserved, except for uses expressly permitted in writing, information shown or included on these drawings are solely the property of Design Point, Inc.

DRAWING NAME:
CEILING PLANS

PROJECT: SHEET:
A2

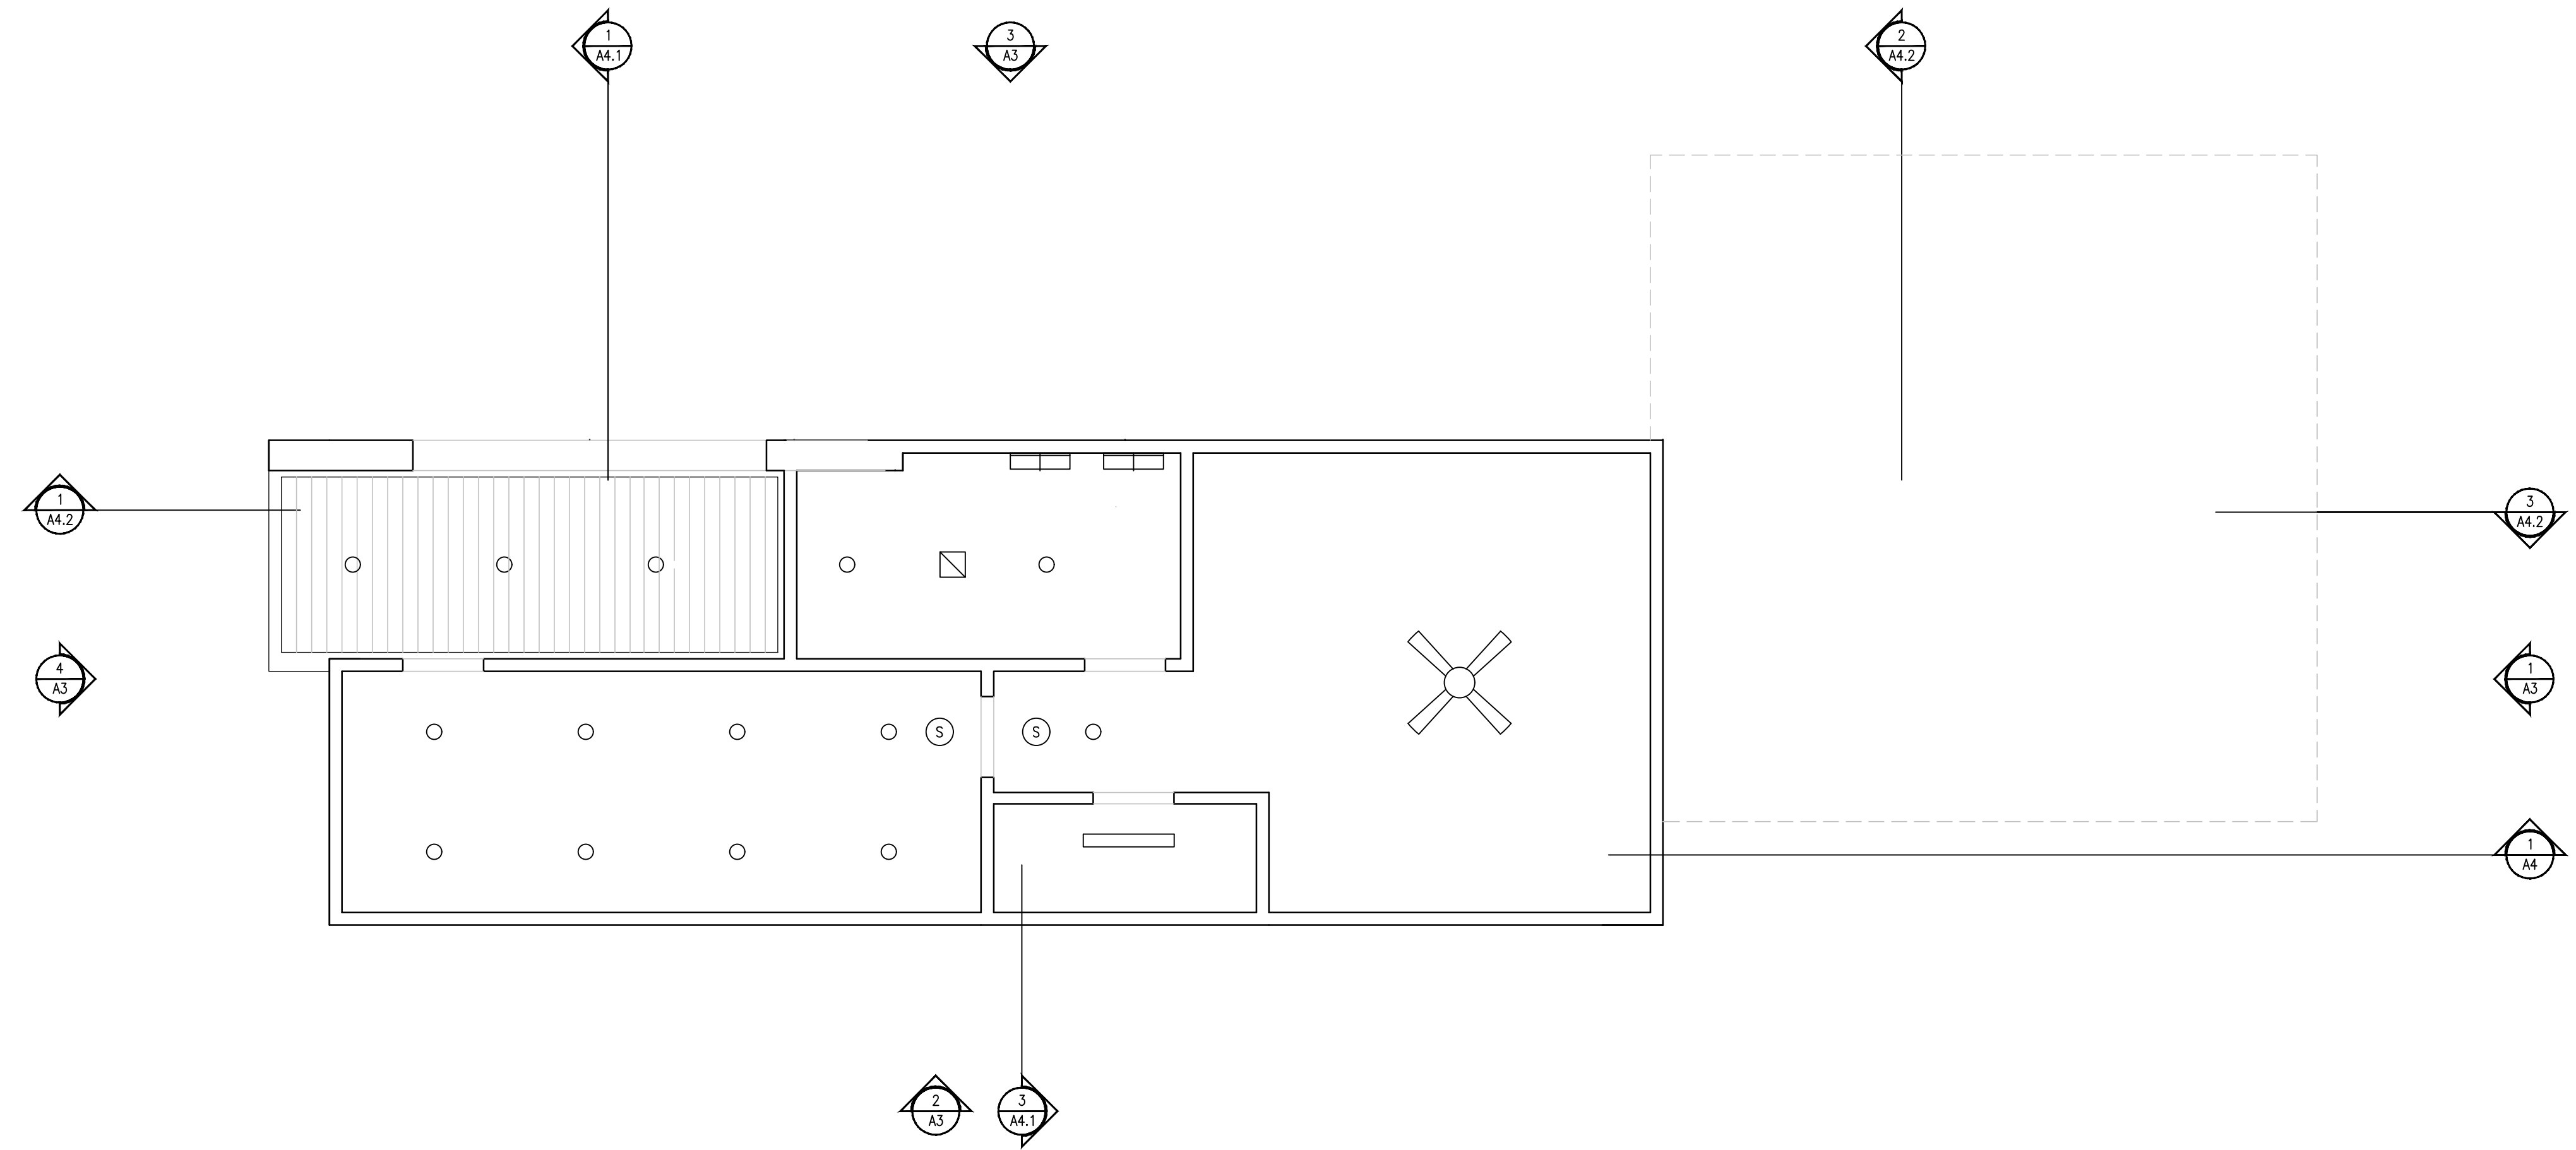

① THIRD FLOOR CEILING
SCALE: 1/4"=1'-0"



B&G STRUCTURES
3 STORY - THREE BEDROOM
1933 Yandes Street
Indianapolis, IN


DATE: 10 JUL 2020
SCALE: AS NOTED
DRAWN: CFS

REVISIONS: 15 JUL 2020
23 JUL 2020
20 AUG 2020


All ideas, designs, and plans indicated or represented by these drawings are owned by, and the property of, Design Point, Inc. Contractors shall verify and be responsible for all dimensions on the job site. All rights reserved, except for uses expressly permitted in writing, information shown or included on these drawings are solely the property of Design Point, Inc.

DRAWING NAME:
CEILING PLANS


PROJECT: SHEET:
A2.1

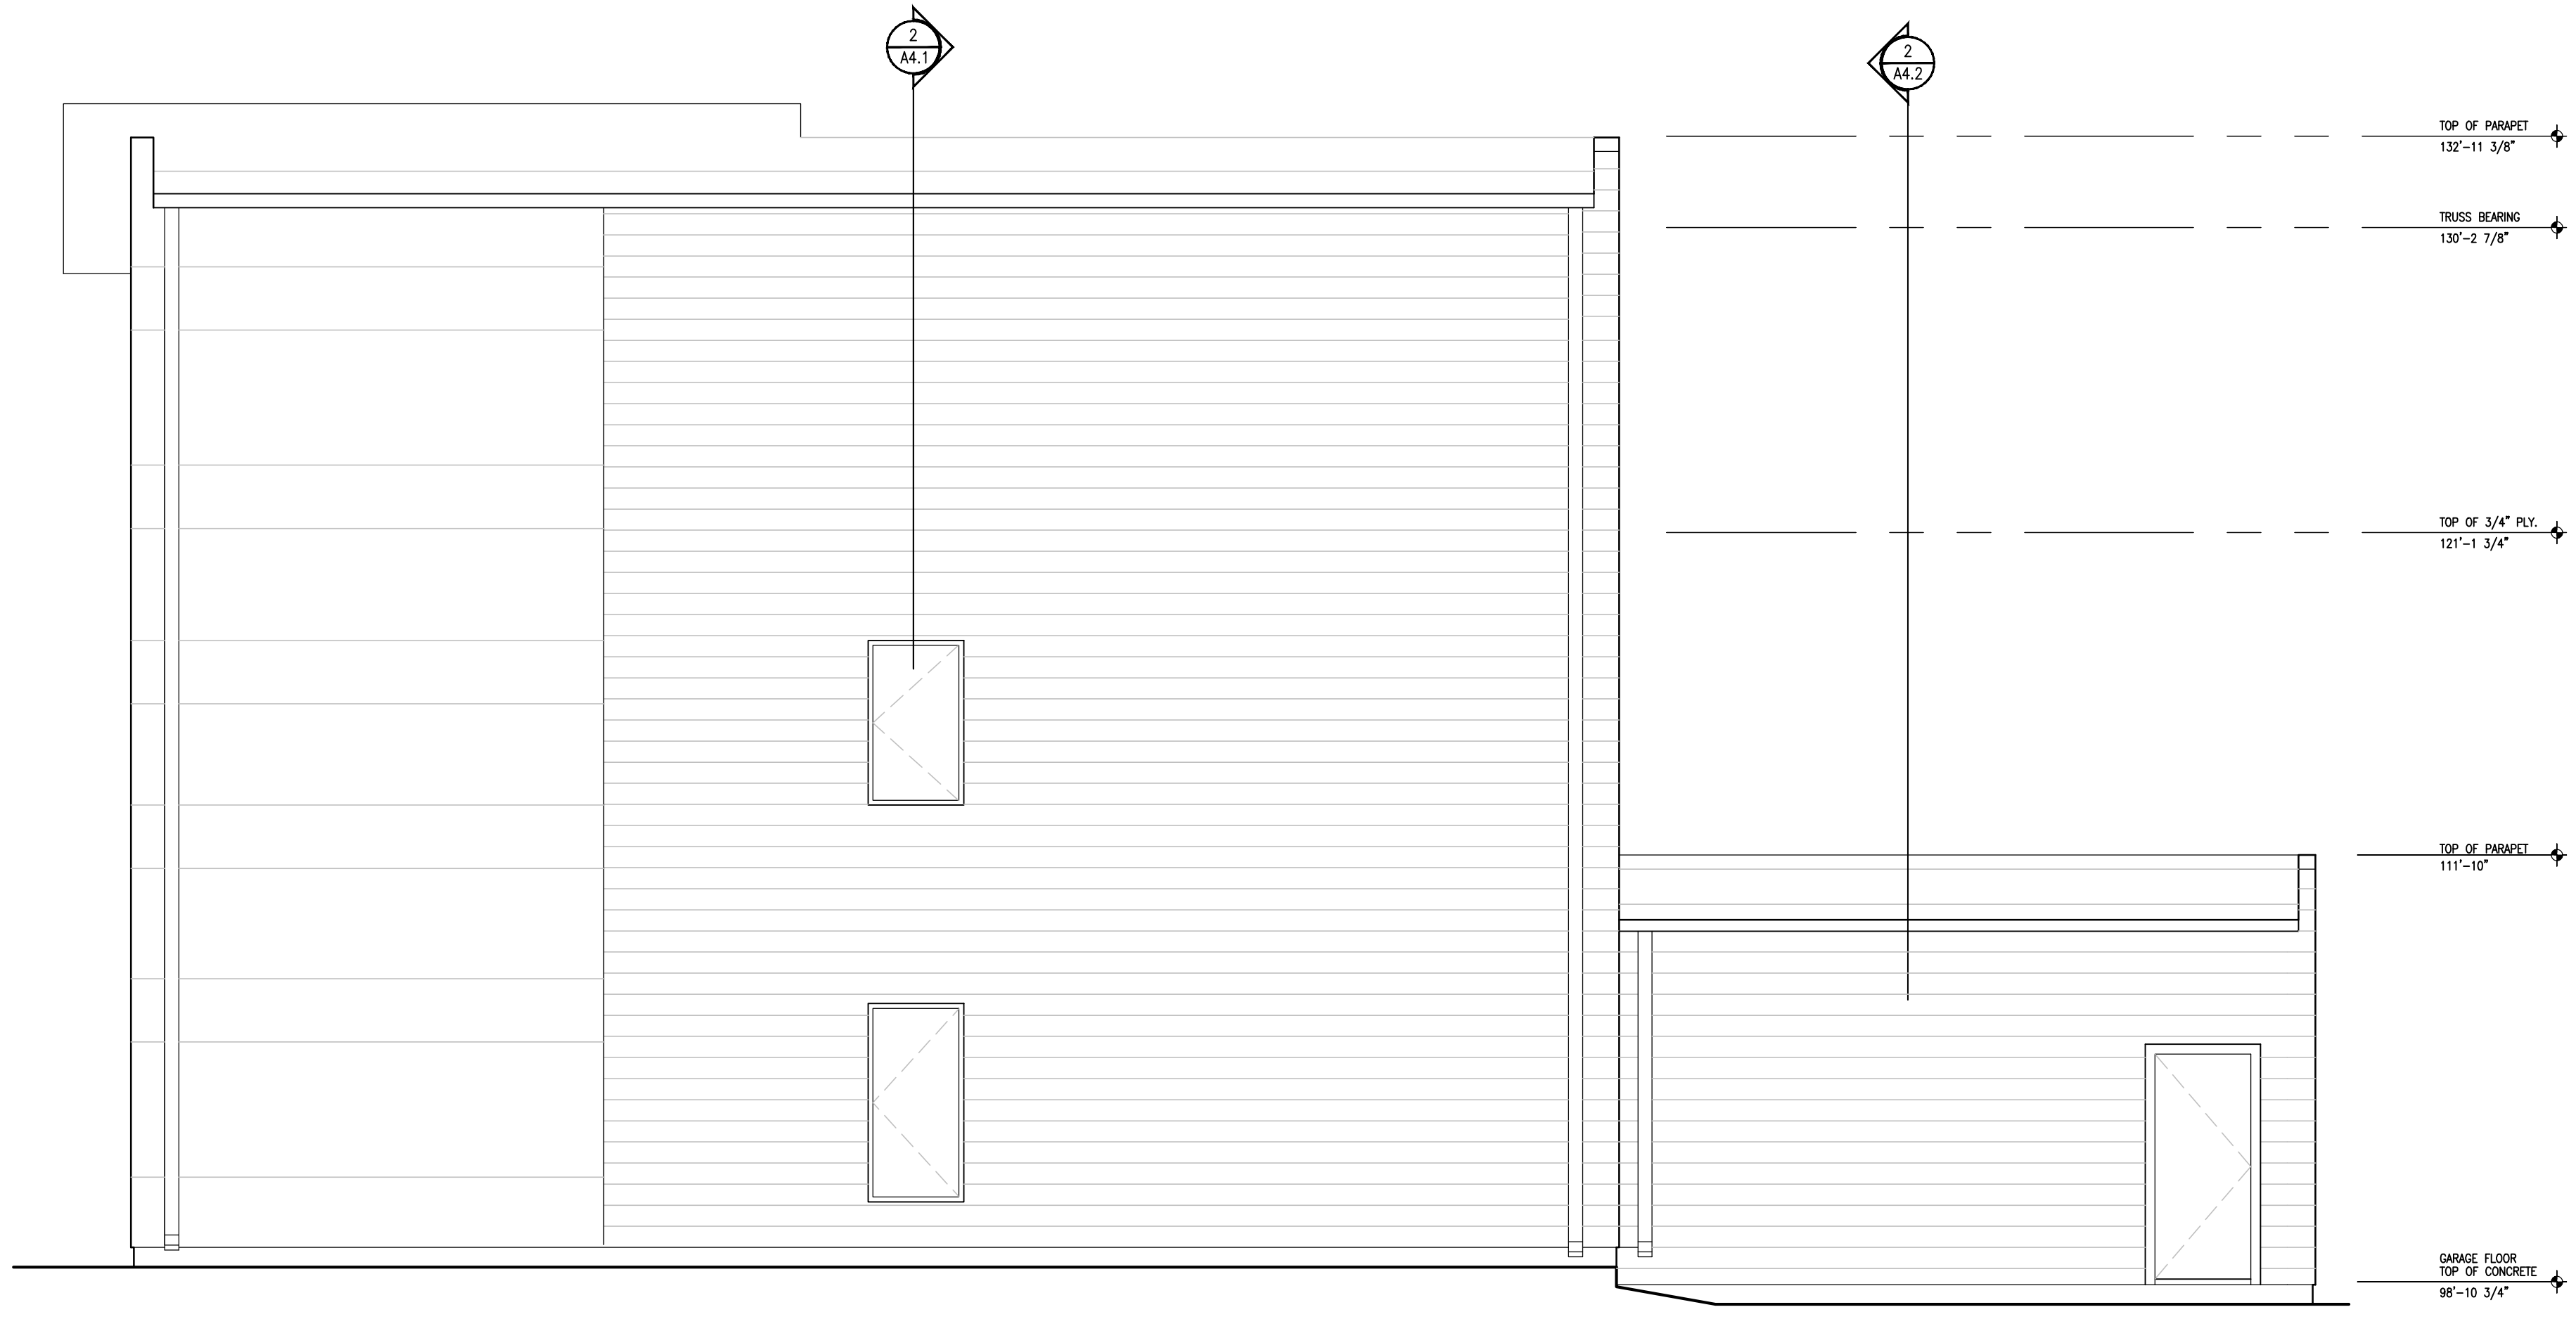


② SOUTH ELEVATION
SCALE: 1/4"=1'-0"

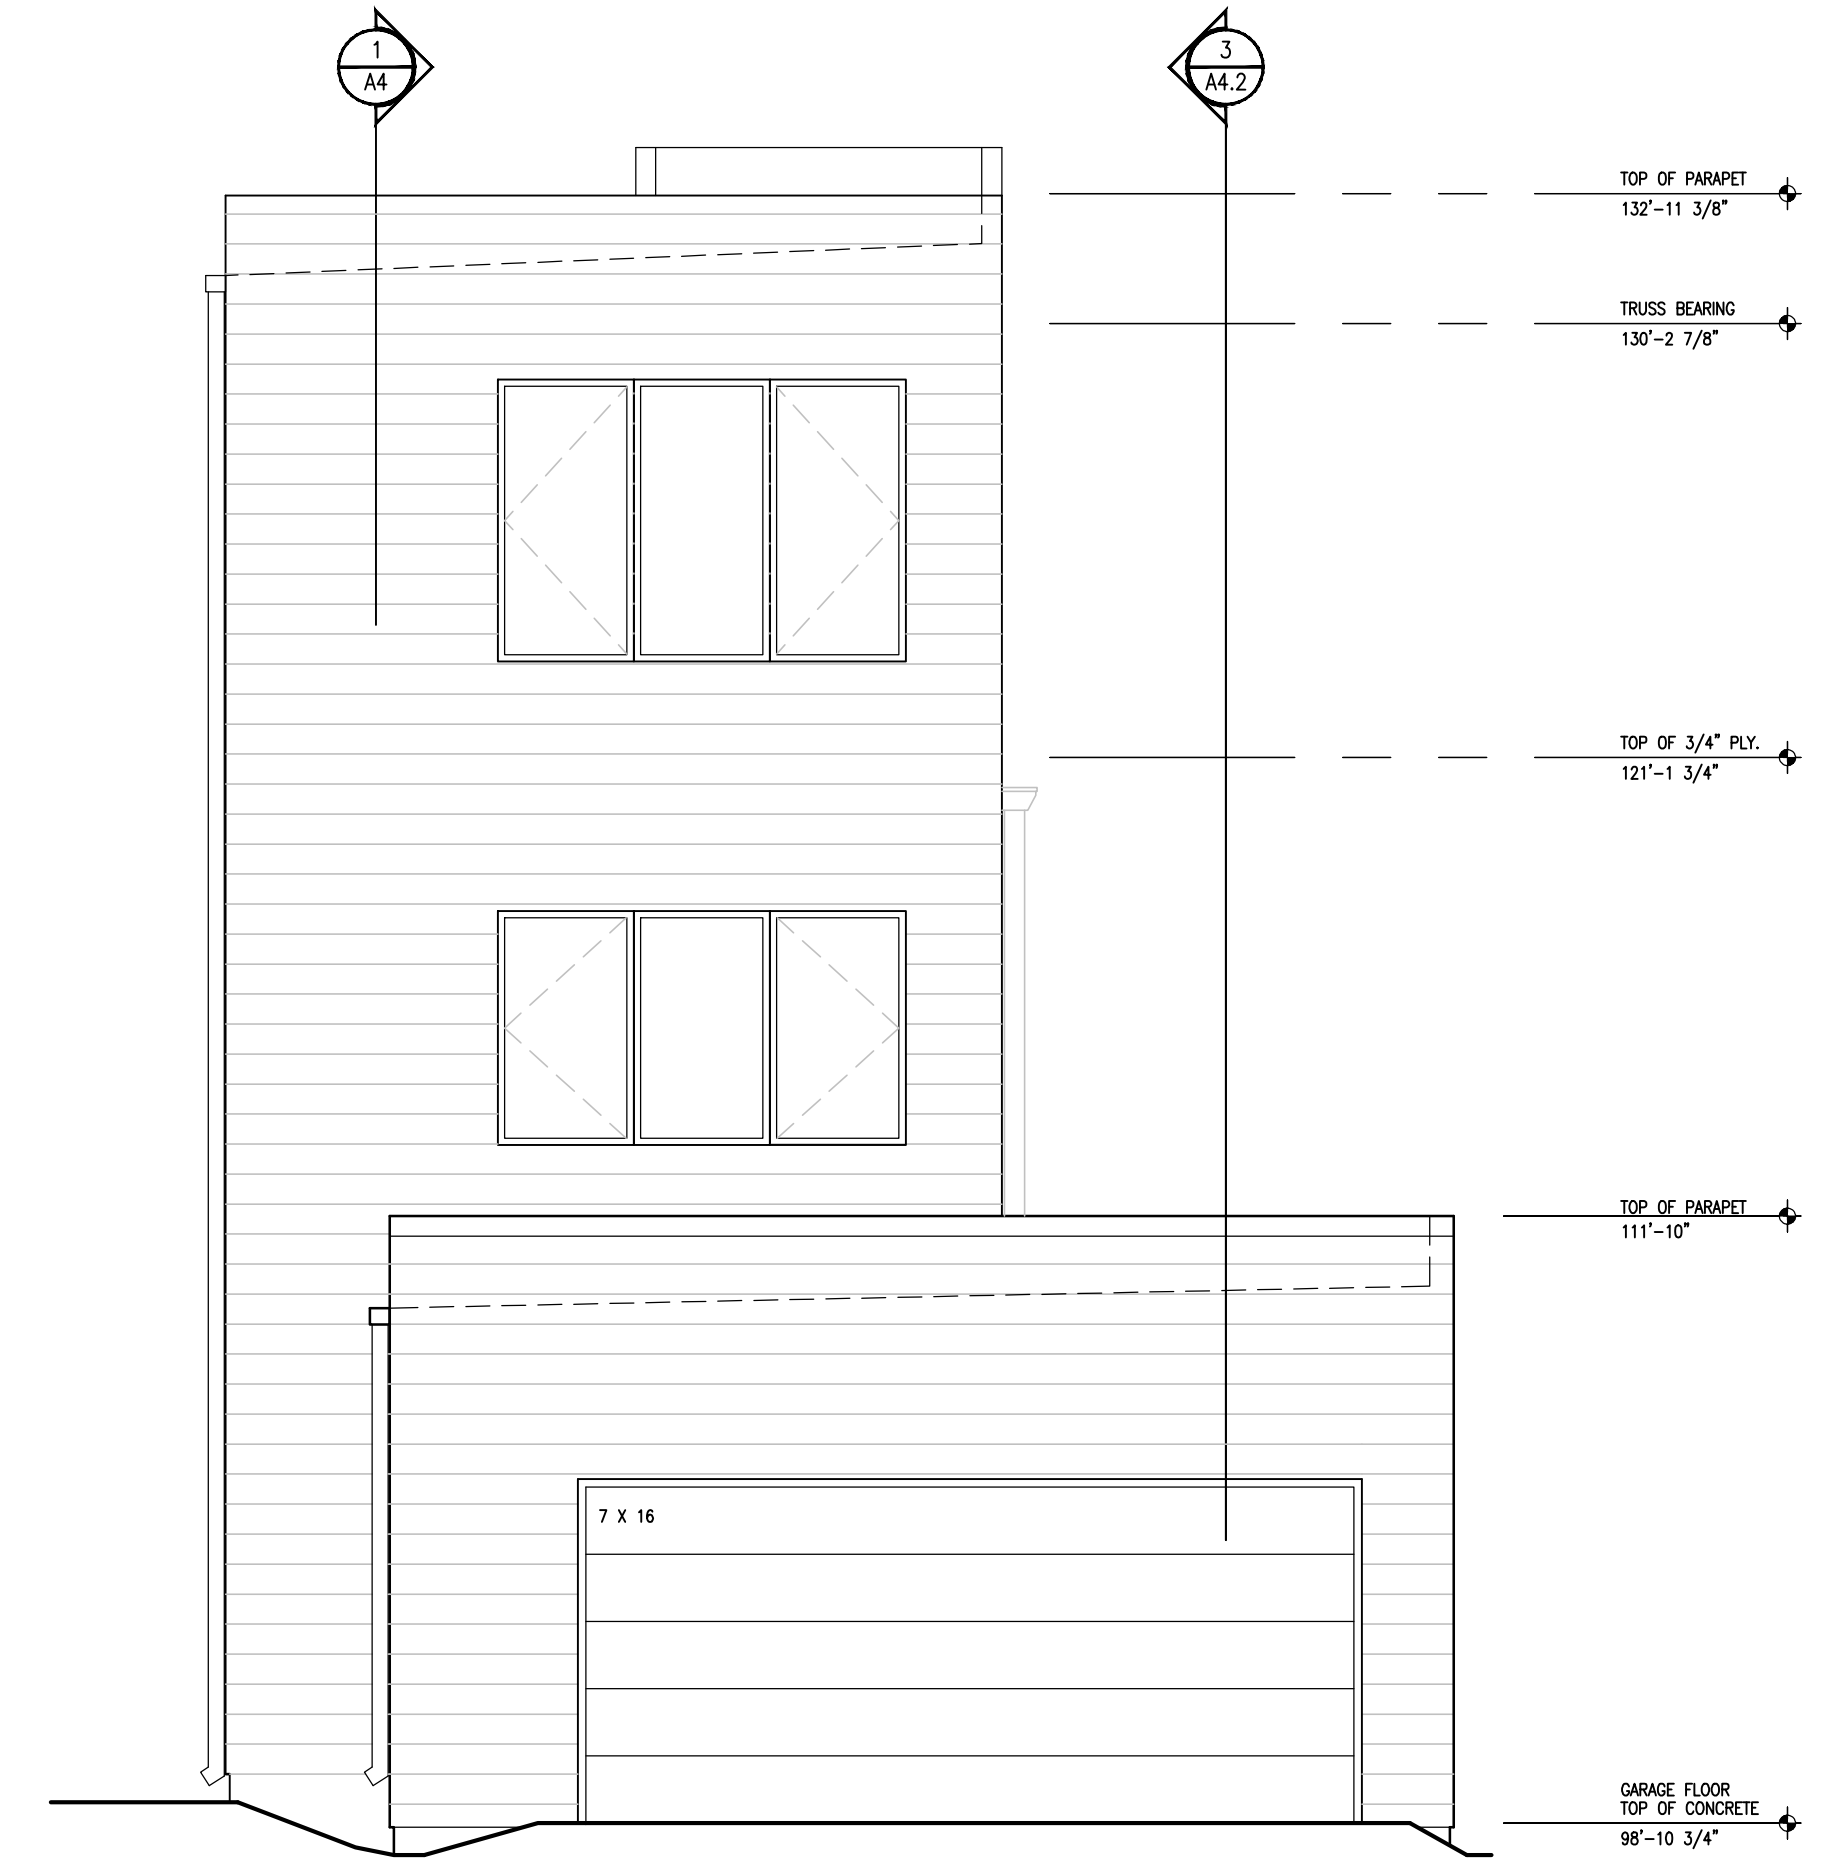

① EAST ELEVATION
SCALE: 1/4"=1'-0"

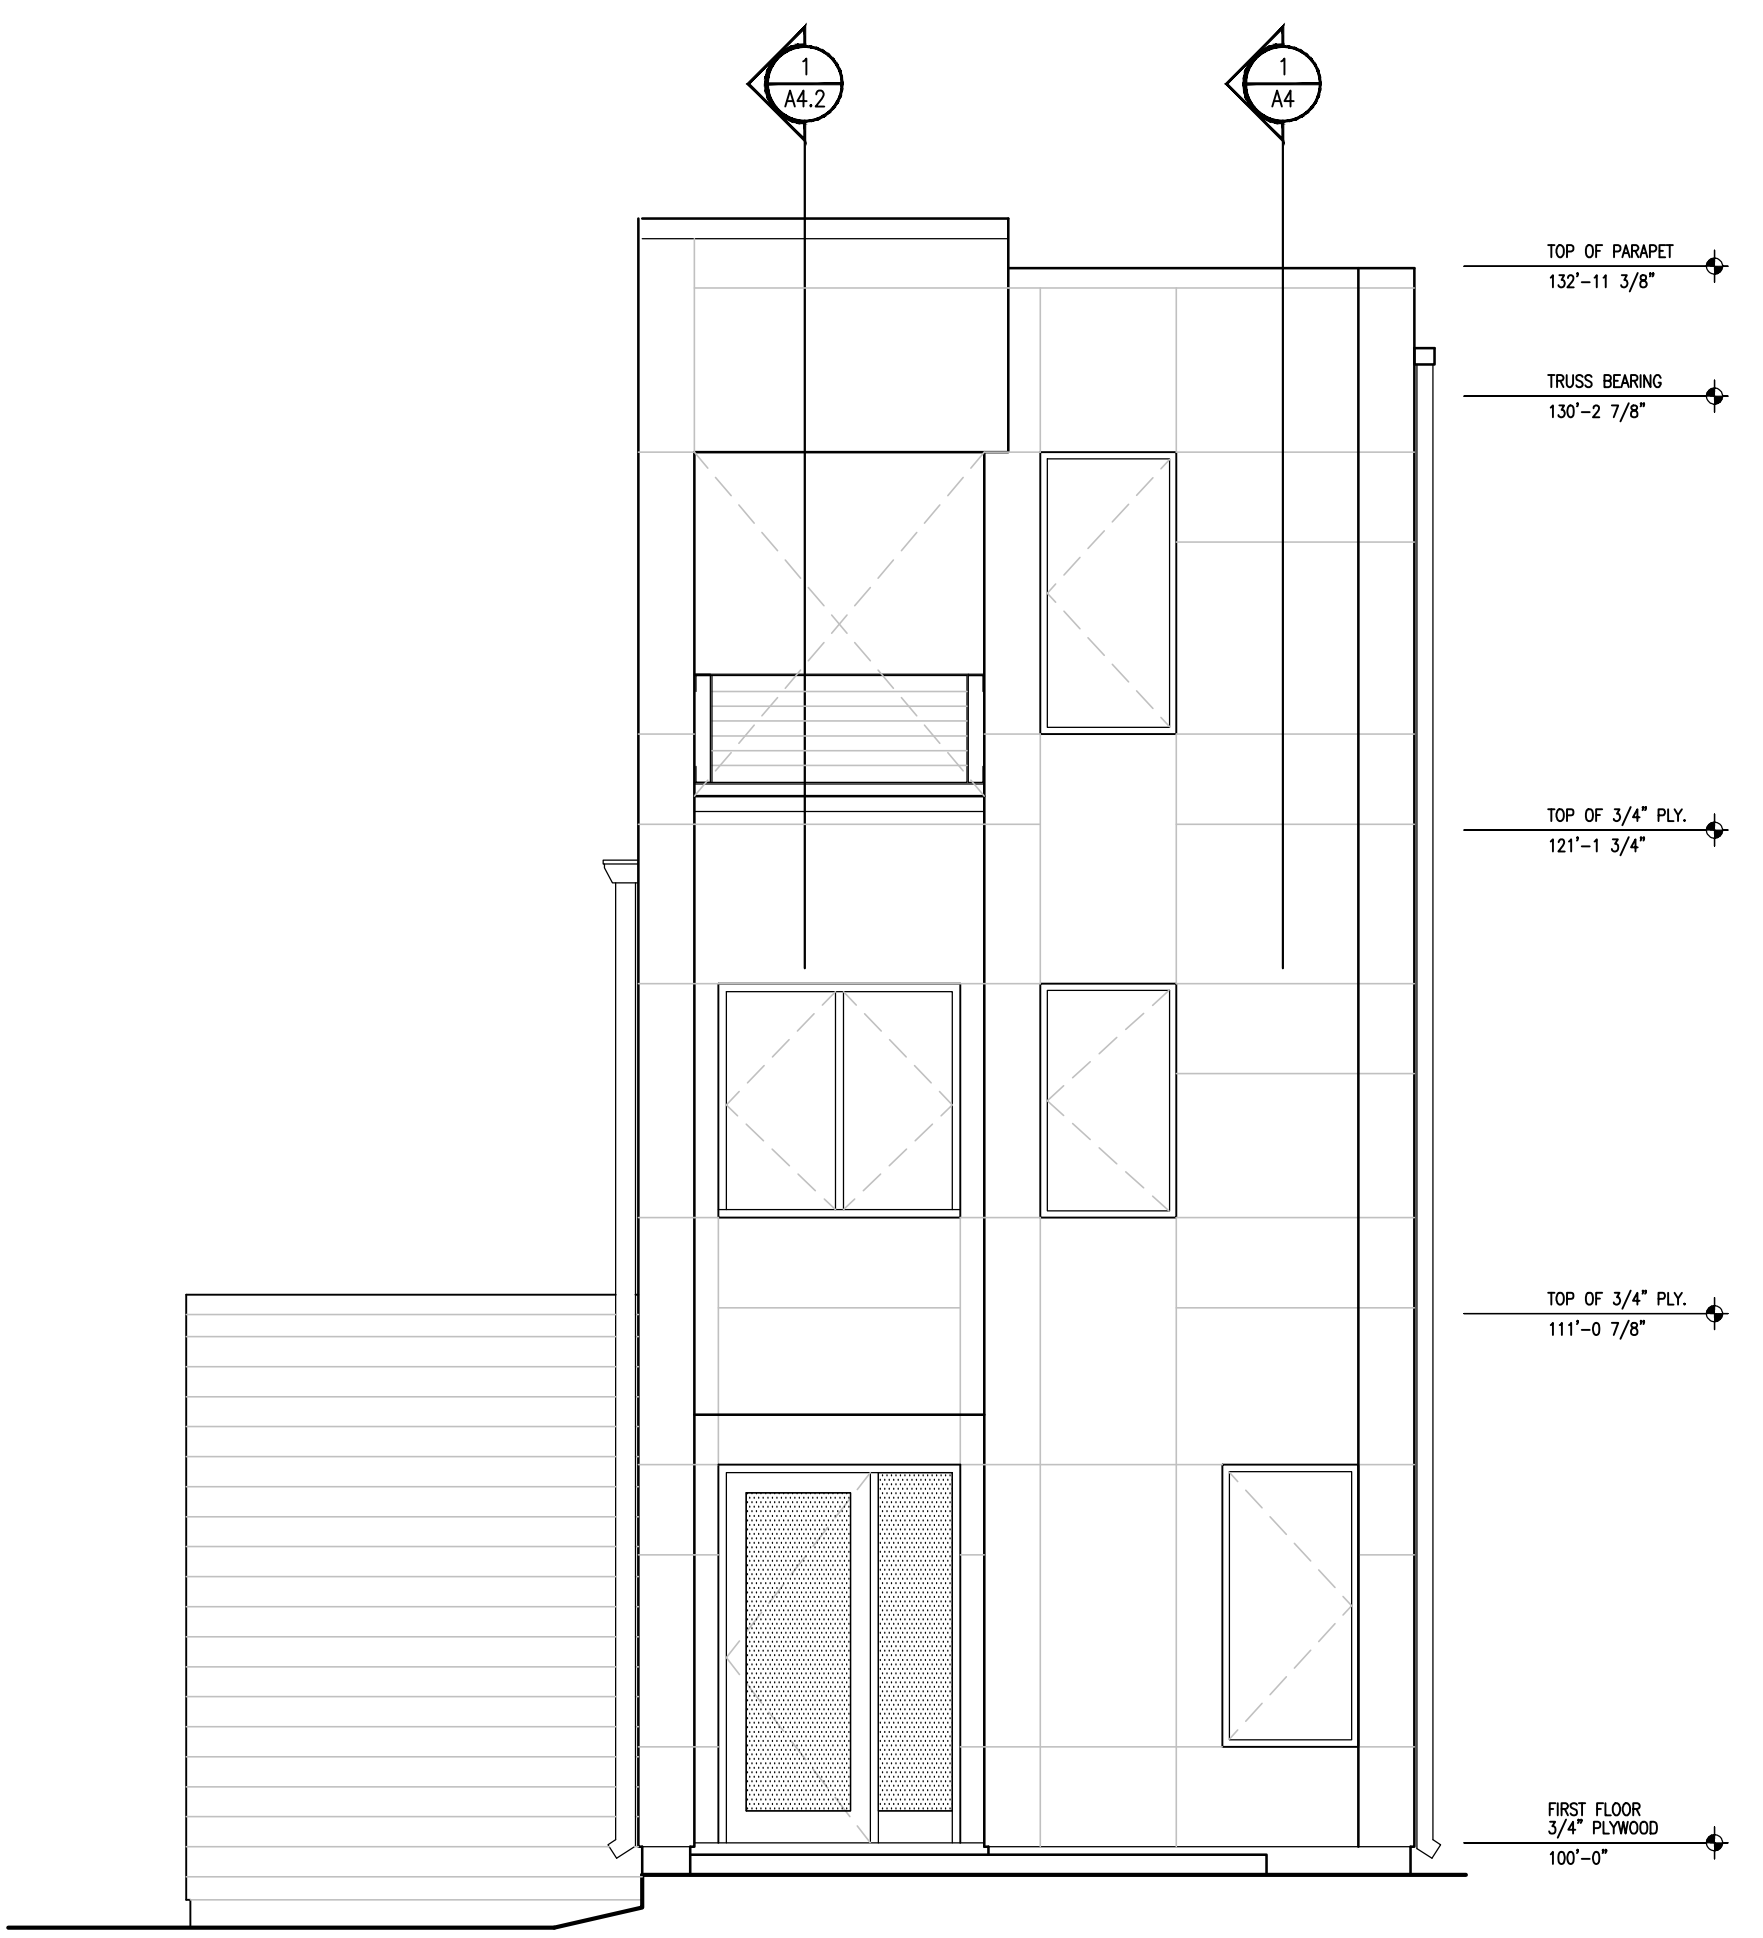


④ WEST ELEVATION
SCALE: 1/4"=1'-0"

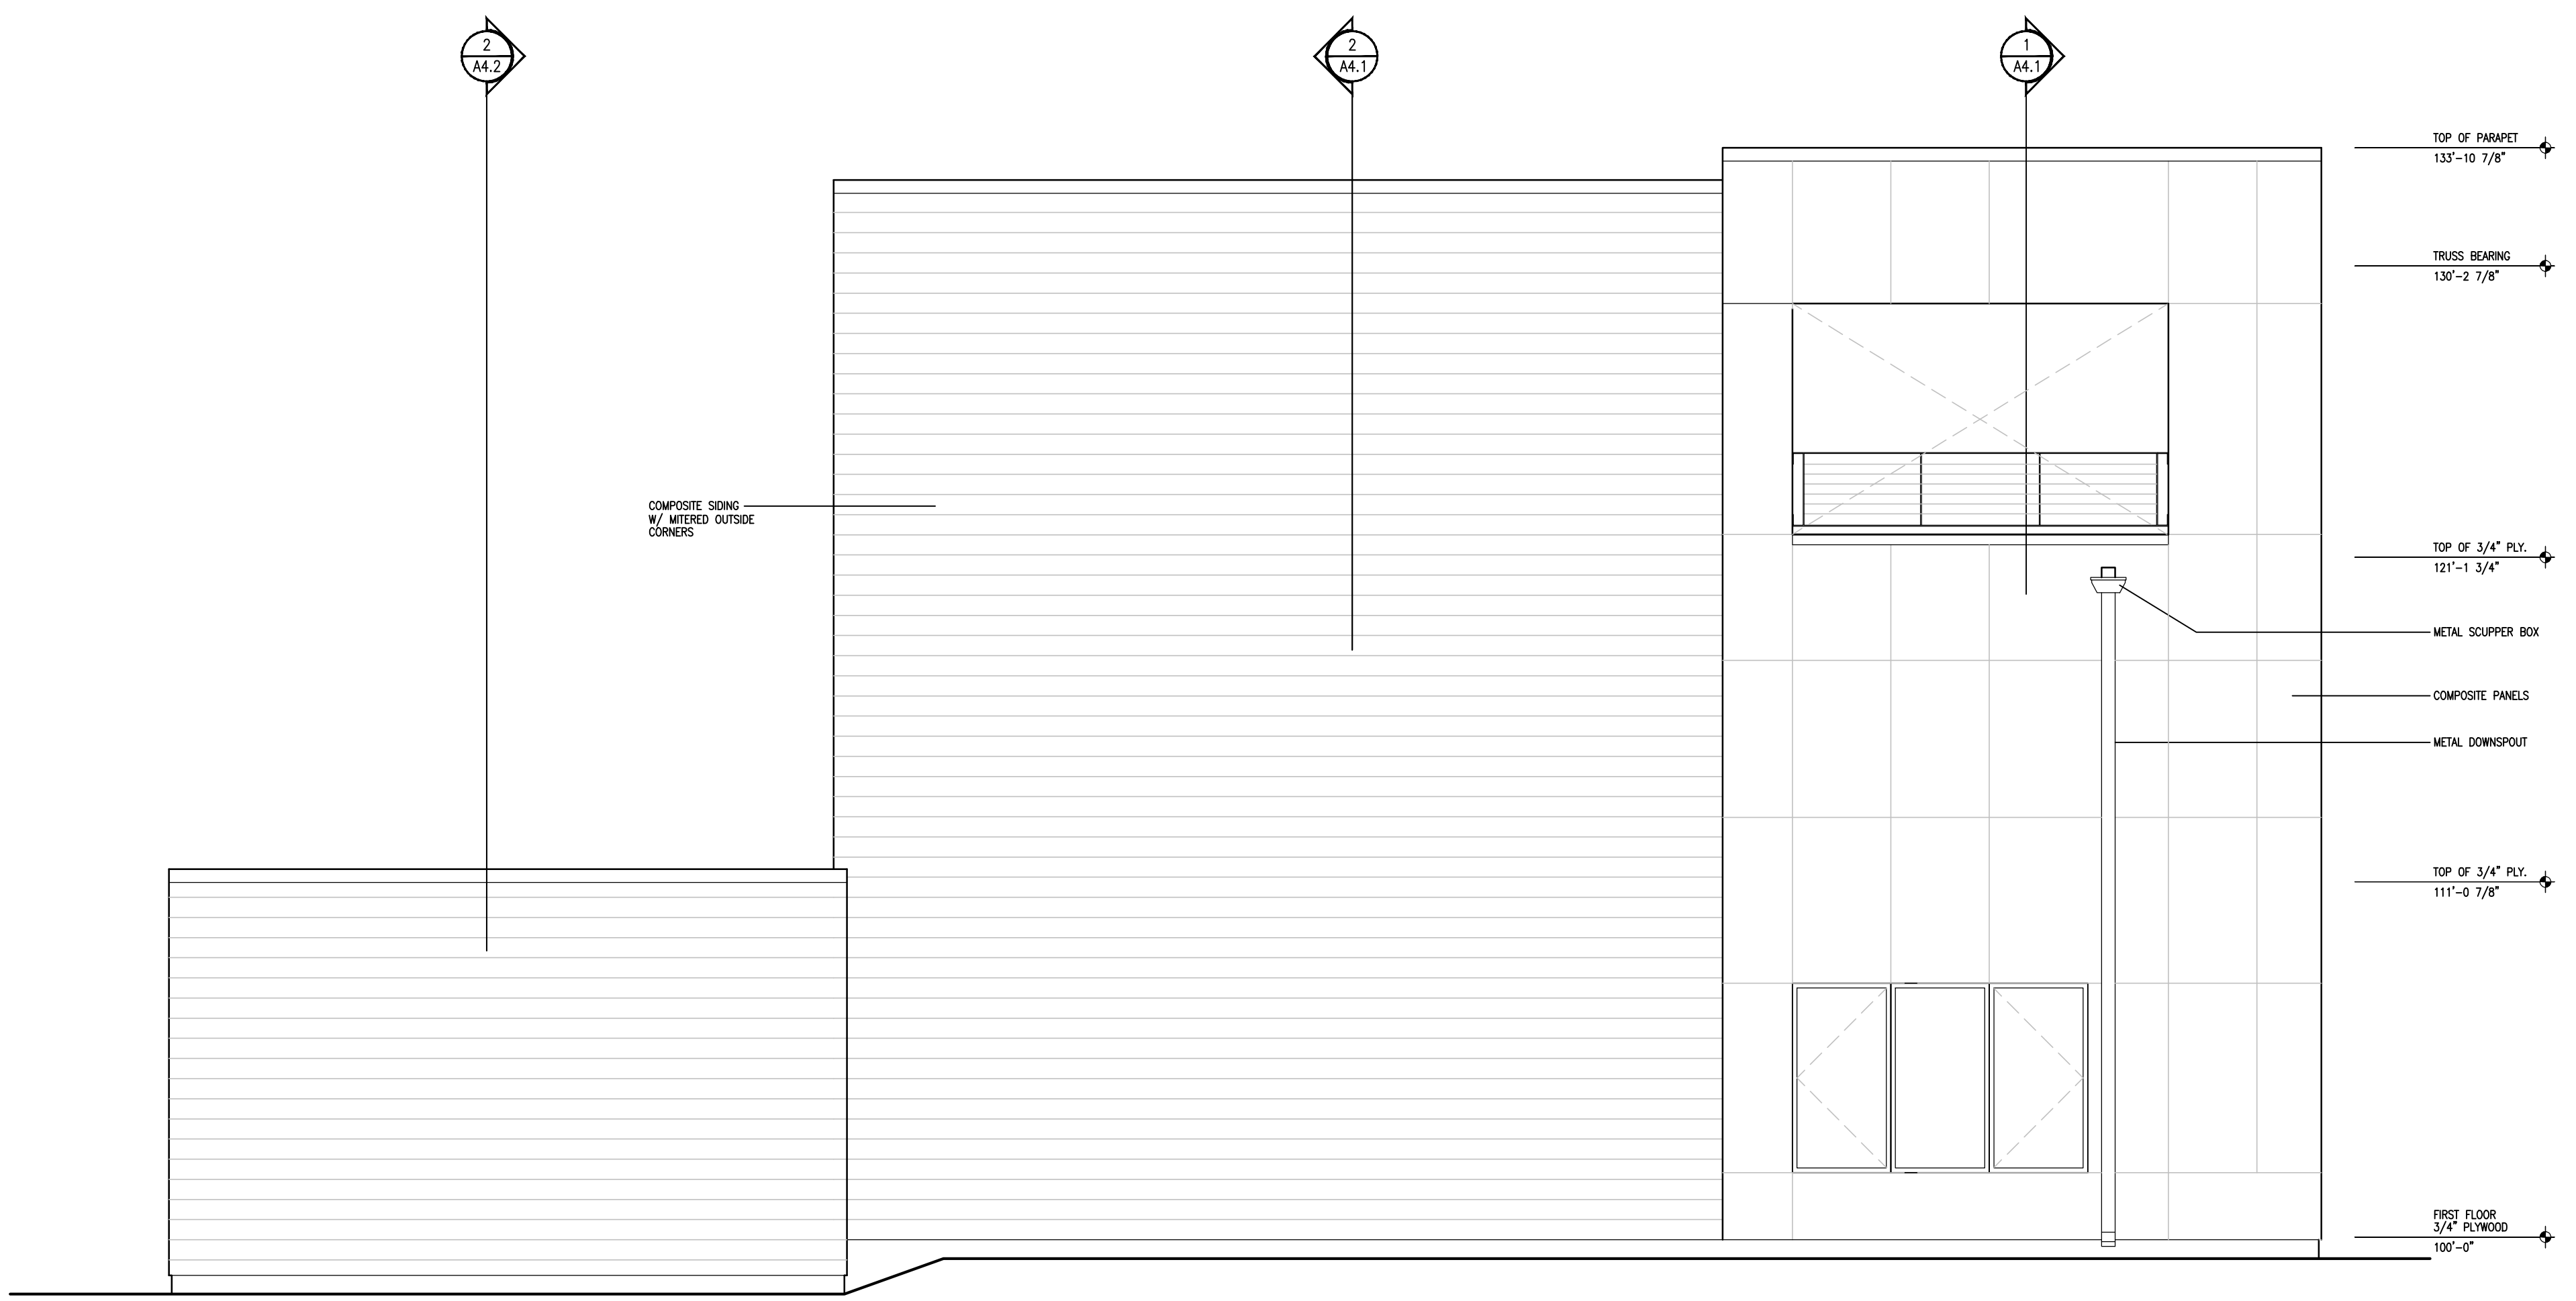

③ NORTH ELEVATION
SCALE: 1/4"=1'-0"

DESIGNPOINT inc.
architecture
space planning
interior design
telephone (317) 873-9266 1637 concorde drive zionsville in 46077

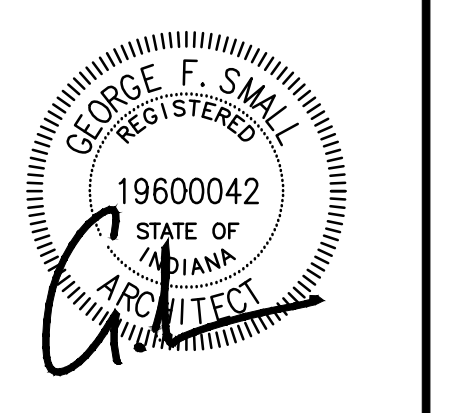

B&G STRUCTURES
3 STORY - THREE BEDROOM
1933 Yandes Street
Indianapolis, IN


DATE: 10 JUL 2020
SCALE: AS NOTED
DRAWN: CFS

REVISIONS: 15 JUL 2020
23 JUL 2020
20 AUG 2020

All ideas, designs, and plans indicated or represented by these drawings are owned by, and the property of, Design Point, Inc. Contractors shall verify and be responsible for all dimensions on the job site. All rights reserved, except for uses expressly permitted in writing, information shown or included on these drawings are solely the property of Design Point, Inc.

DRAWING NAME:
EXTERIOR ELEVATIONS

PROJECT: SHEET:
A3

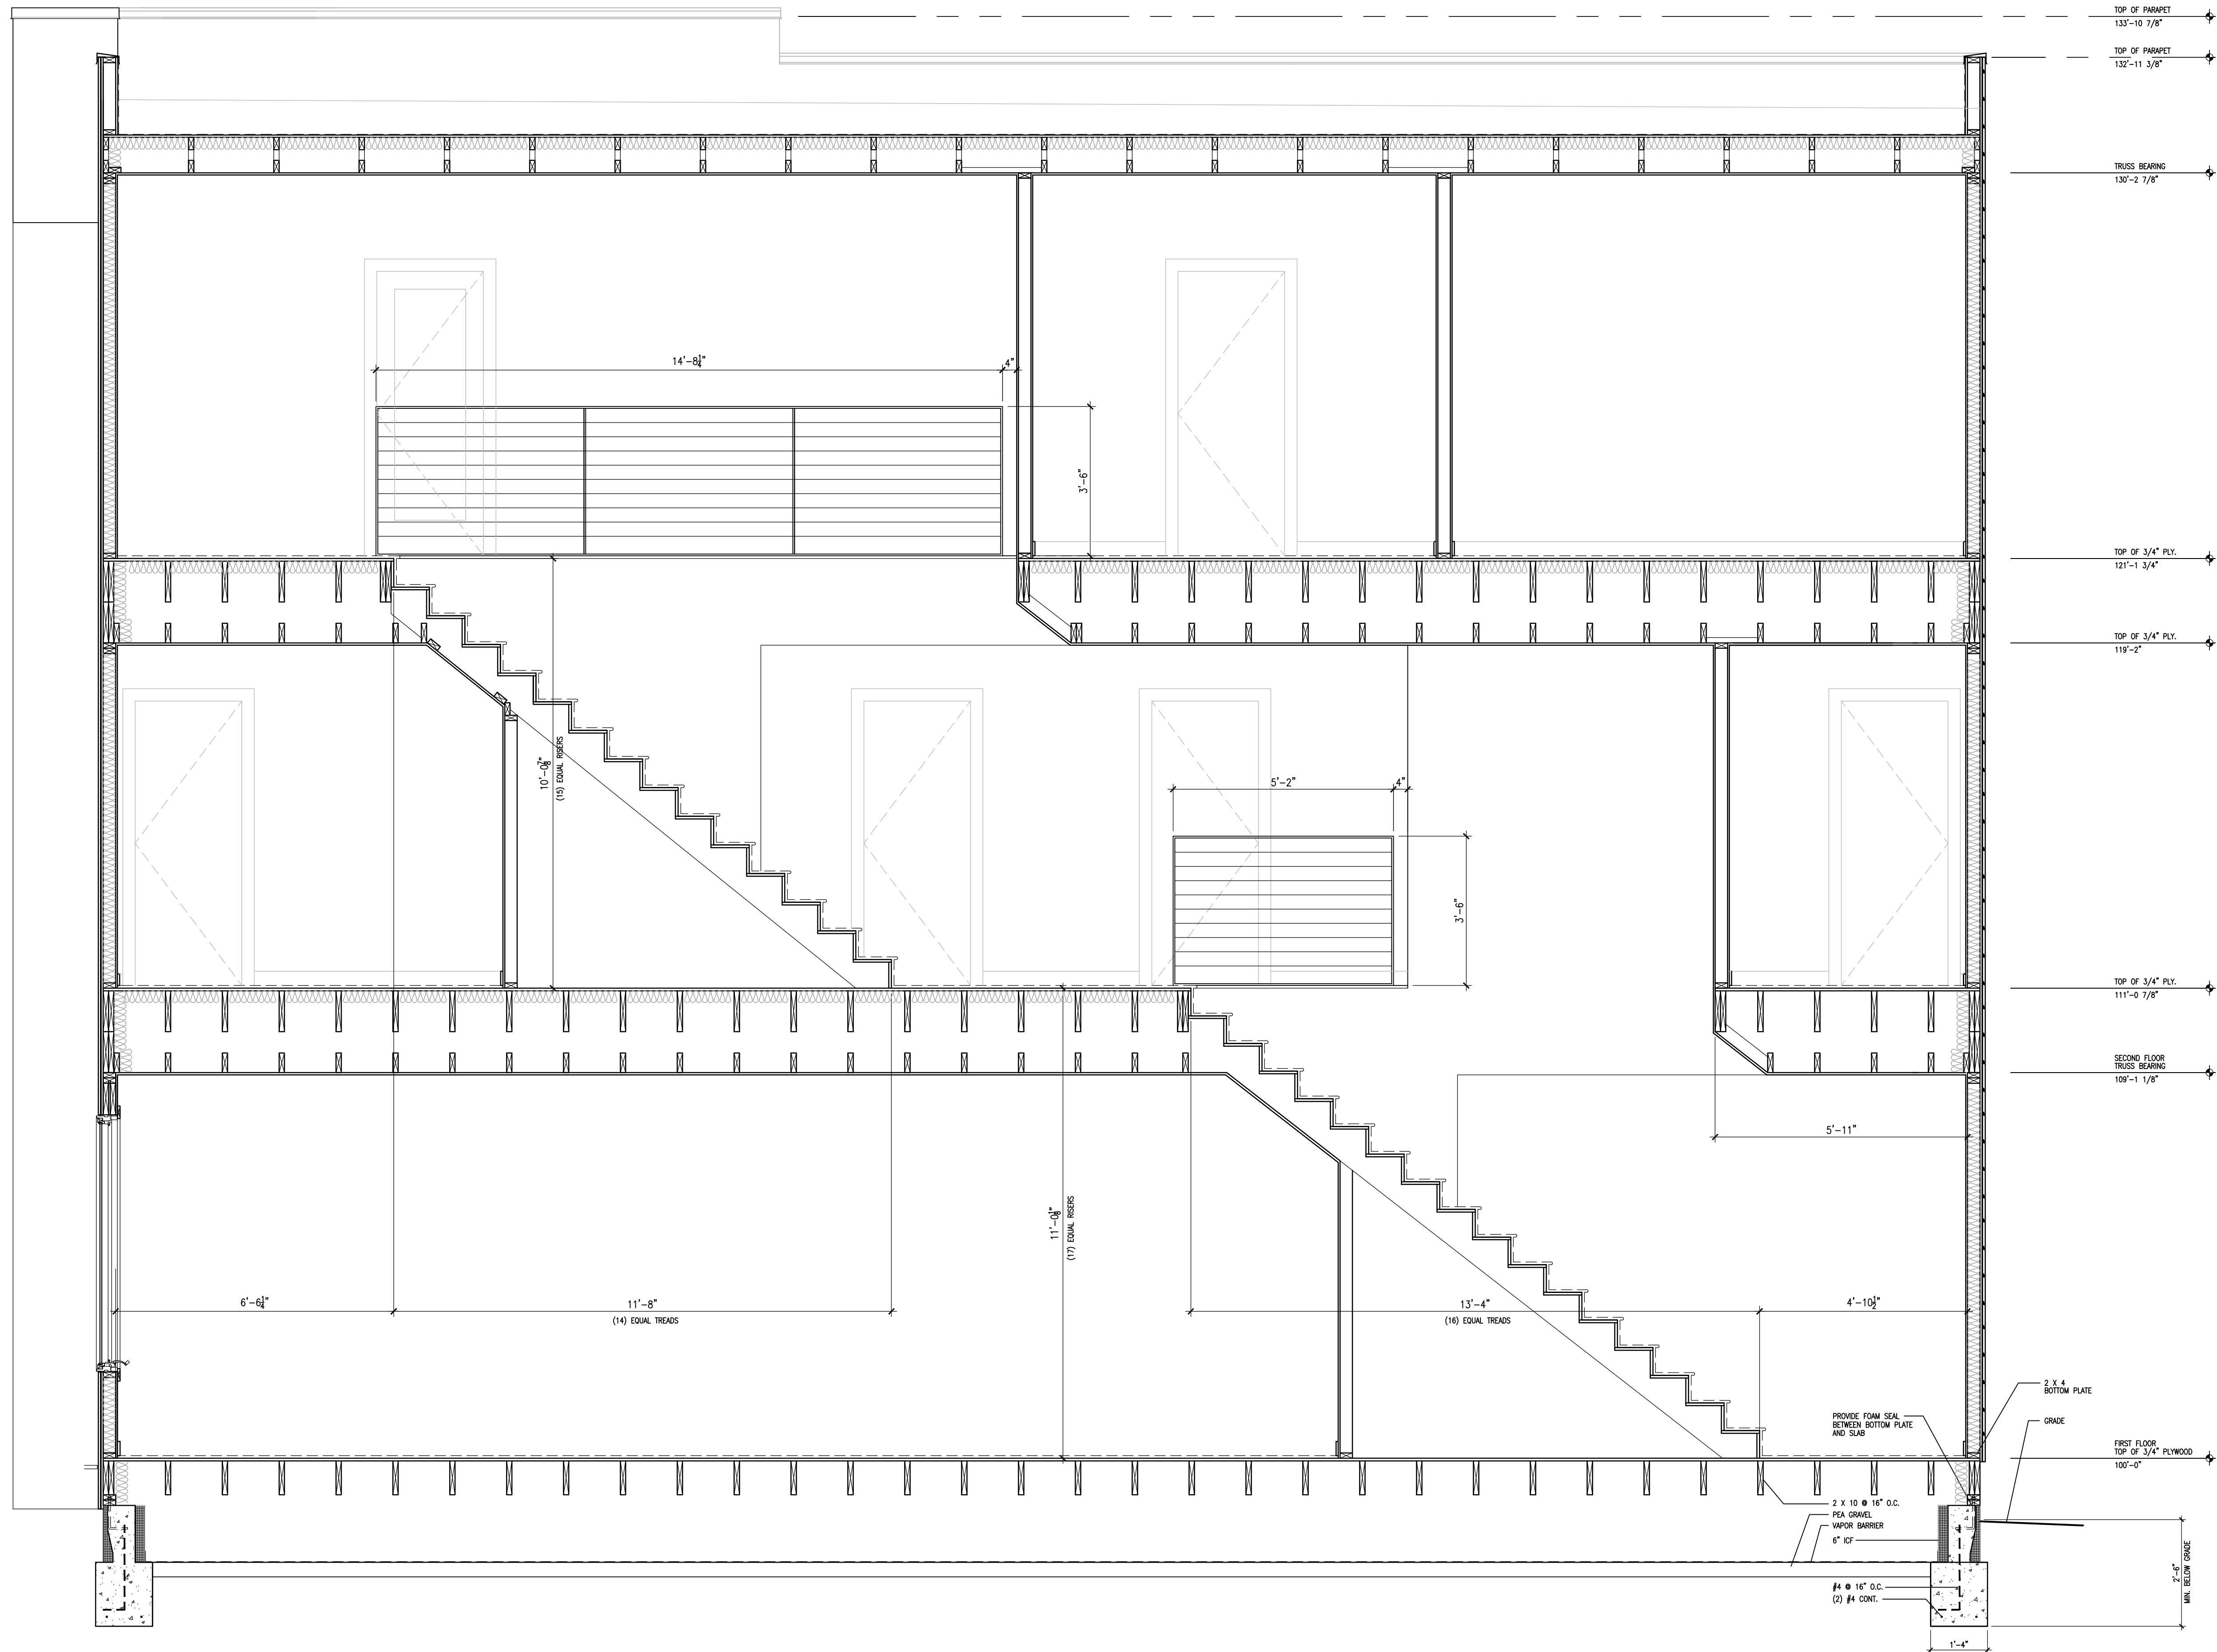

1 BUILDING SECTION
SCALE: 1/2"=1'-0"

DESIGNPOINT inc.
architecture
space planning
interior design
telephone (317) 873-9266 1637 conner drive zionsville in 46077



B&G STRUCTURES
3 STORY - THREE BEDROOM
1933 Yandes Street
Indianapolis, IN


DATE: 10 JUL 2020
SCALE: AS NOTED
DRAWN: CFS

REVISIONS: 15 JUL 2020
23 JUL 2020
20 AUG 2020


All ideas, designs, and plans indicated or represented by these drawings are owned by, and the property of, Design Point, Inc. Contractors shall verify and be responsible for all dimensions on the job site. All rights reserved, except for uses expressly permitted in writing, information shown or included on these drawings are solely the property of Design Point, Inc.

DRAWING NAME:
BUILDING SECTION


PROJECT: SHEET:
A4

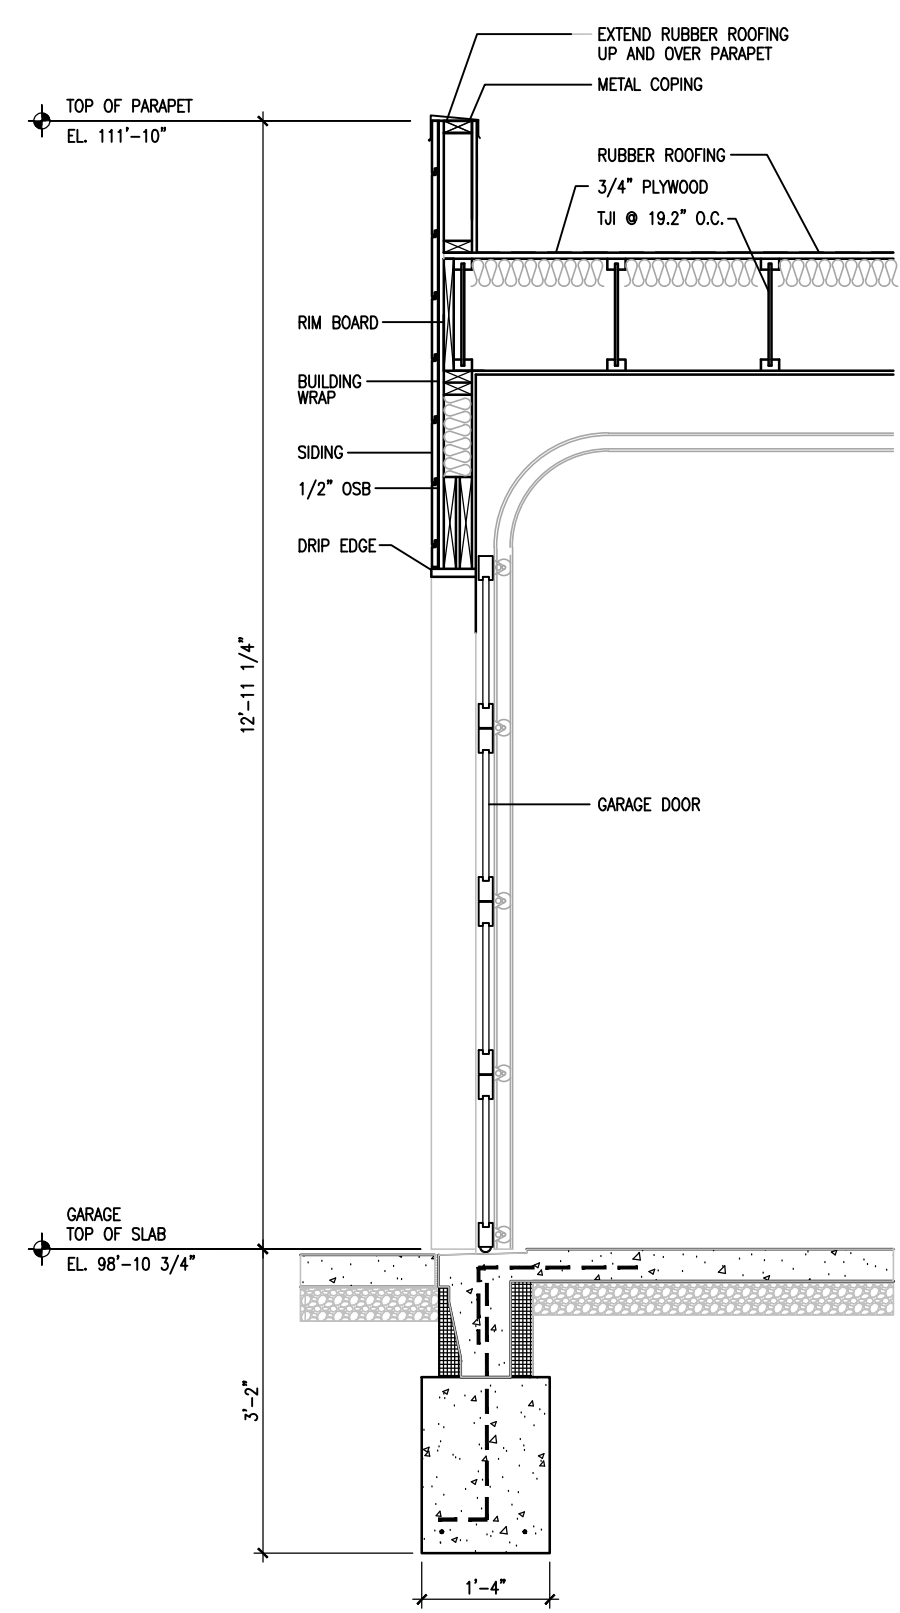


3 WALL SECTION
SCALE: 1/2"=1'-0"

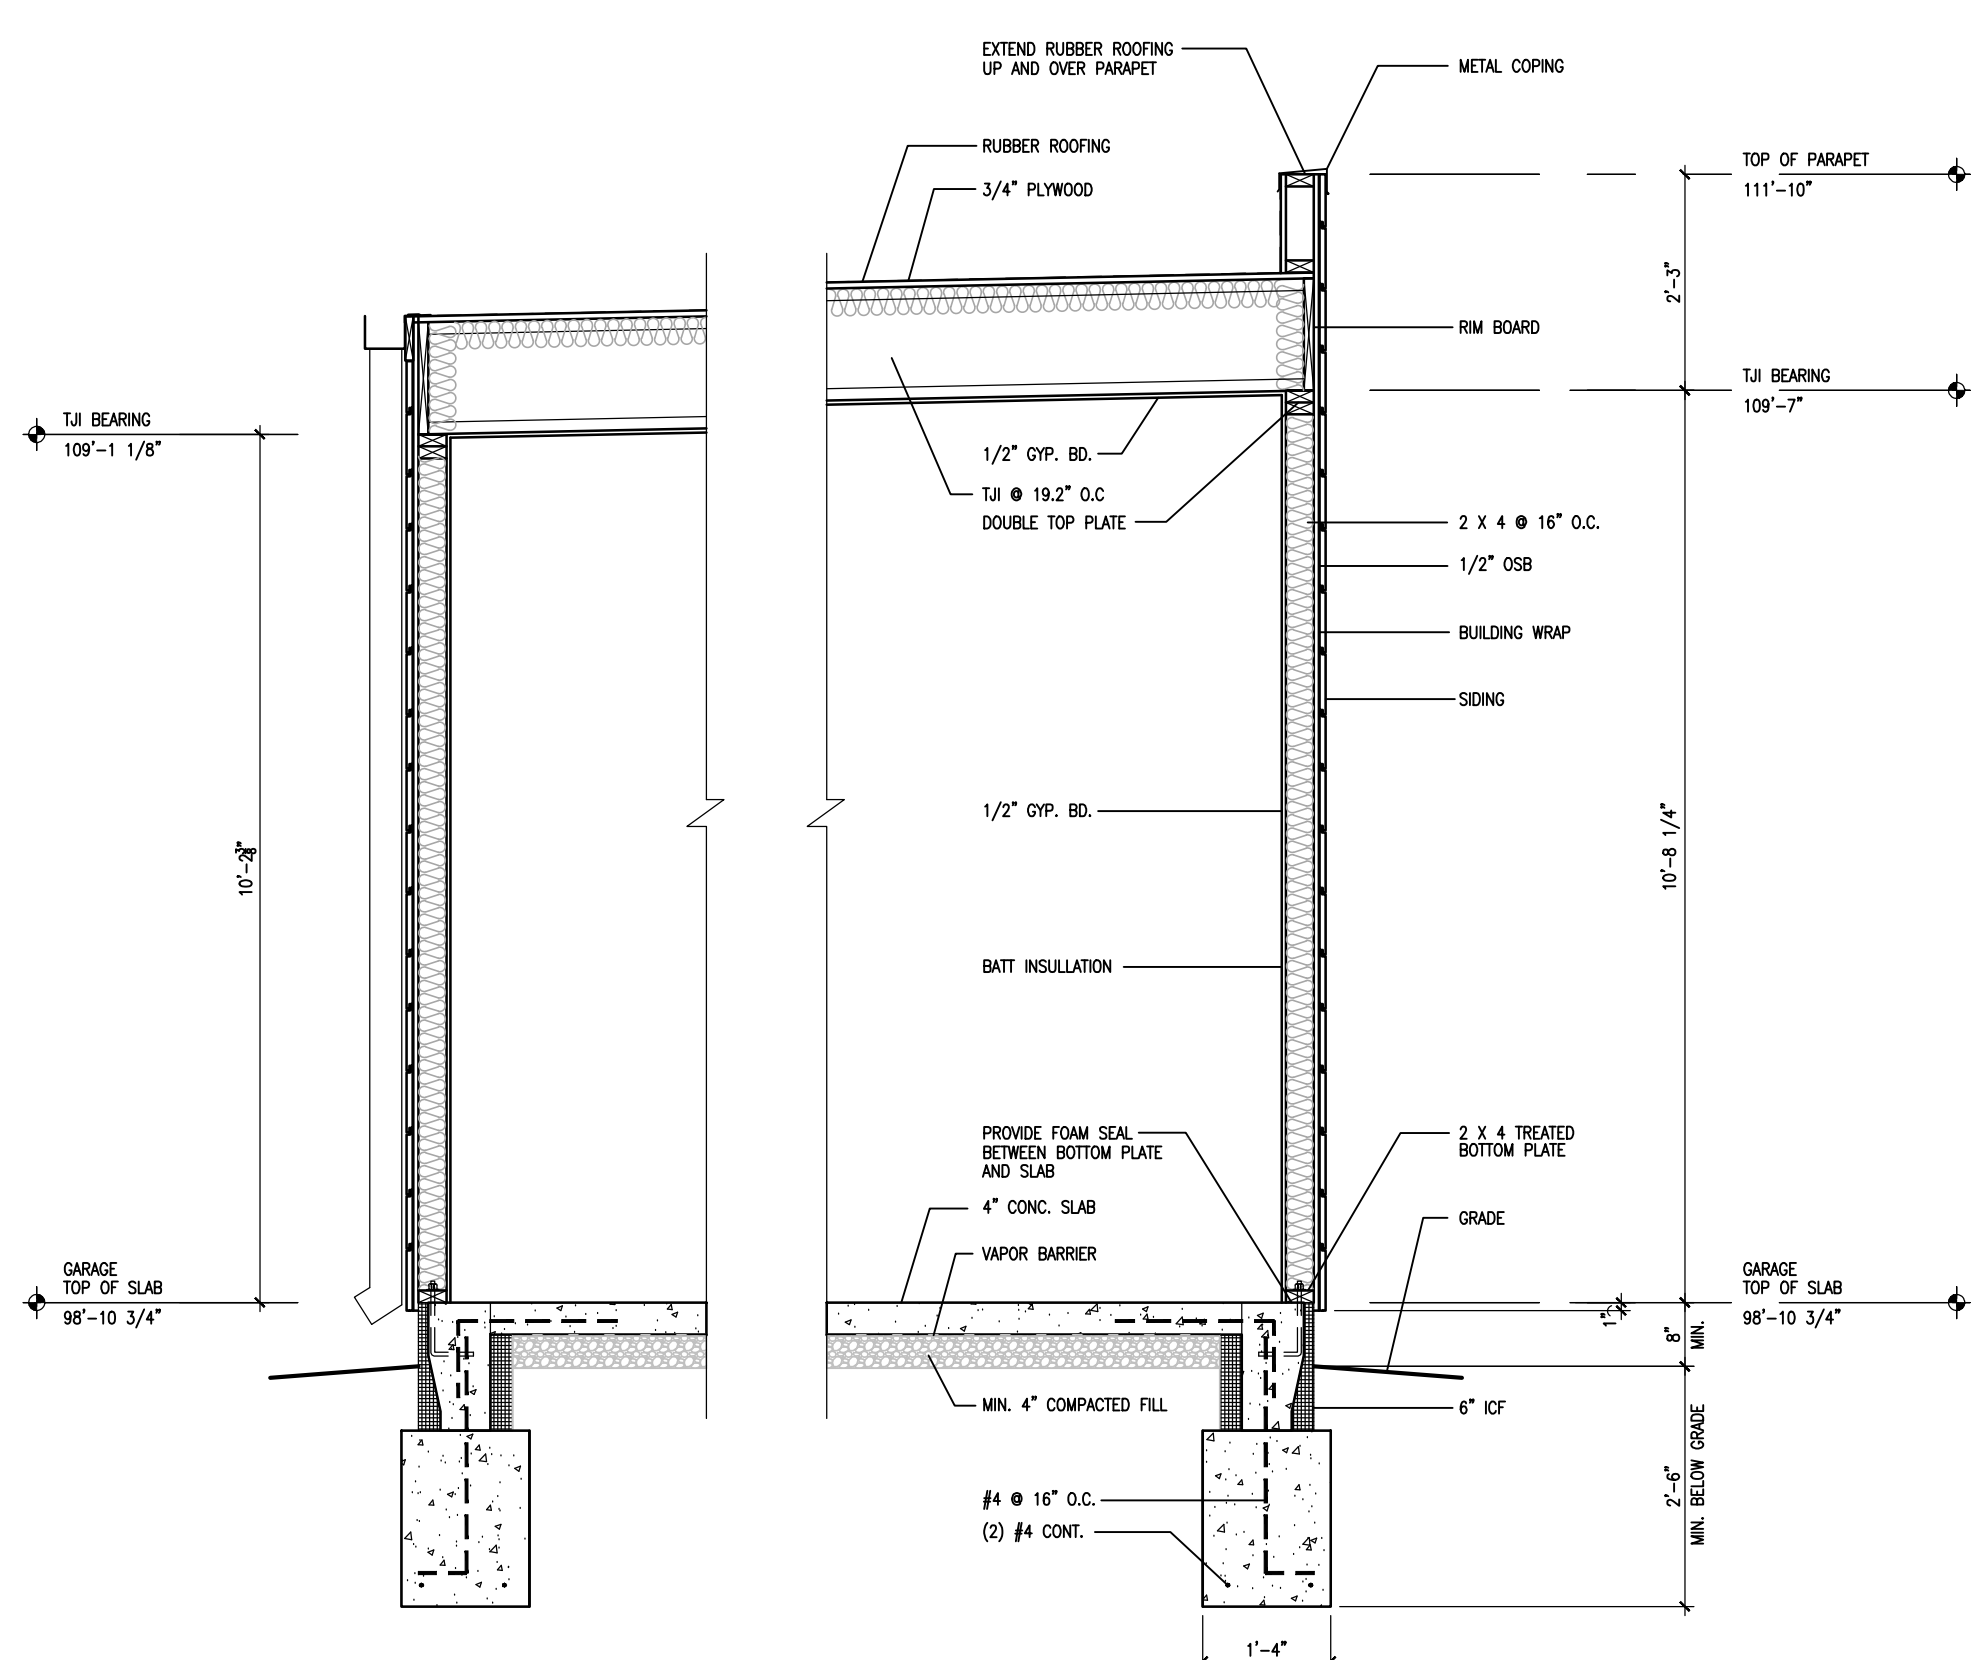

2 WALL SECTION
SCALE: 1/2"=1'-0"

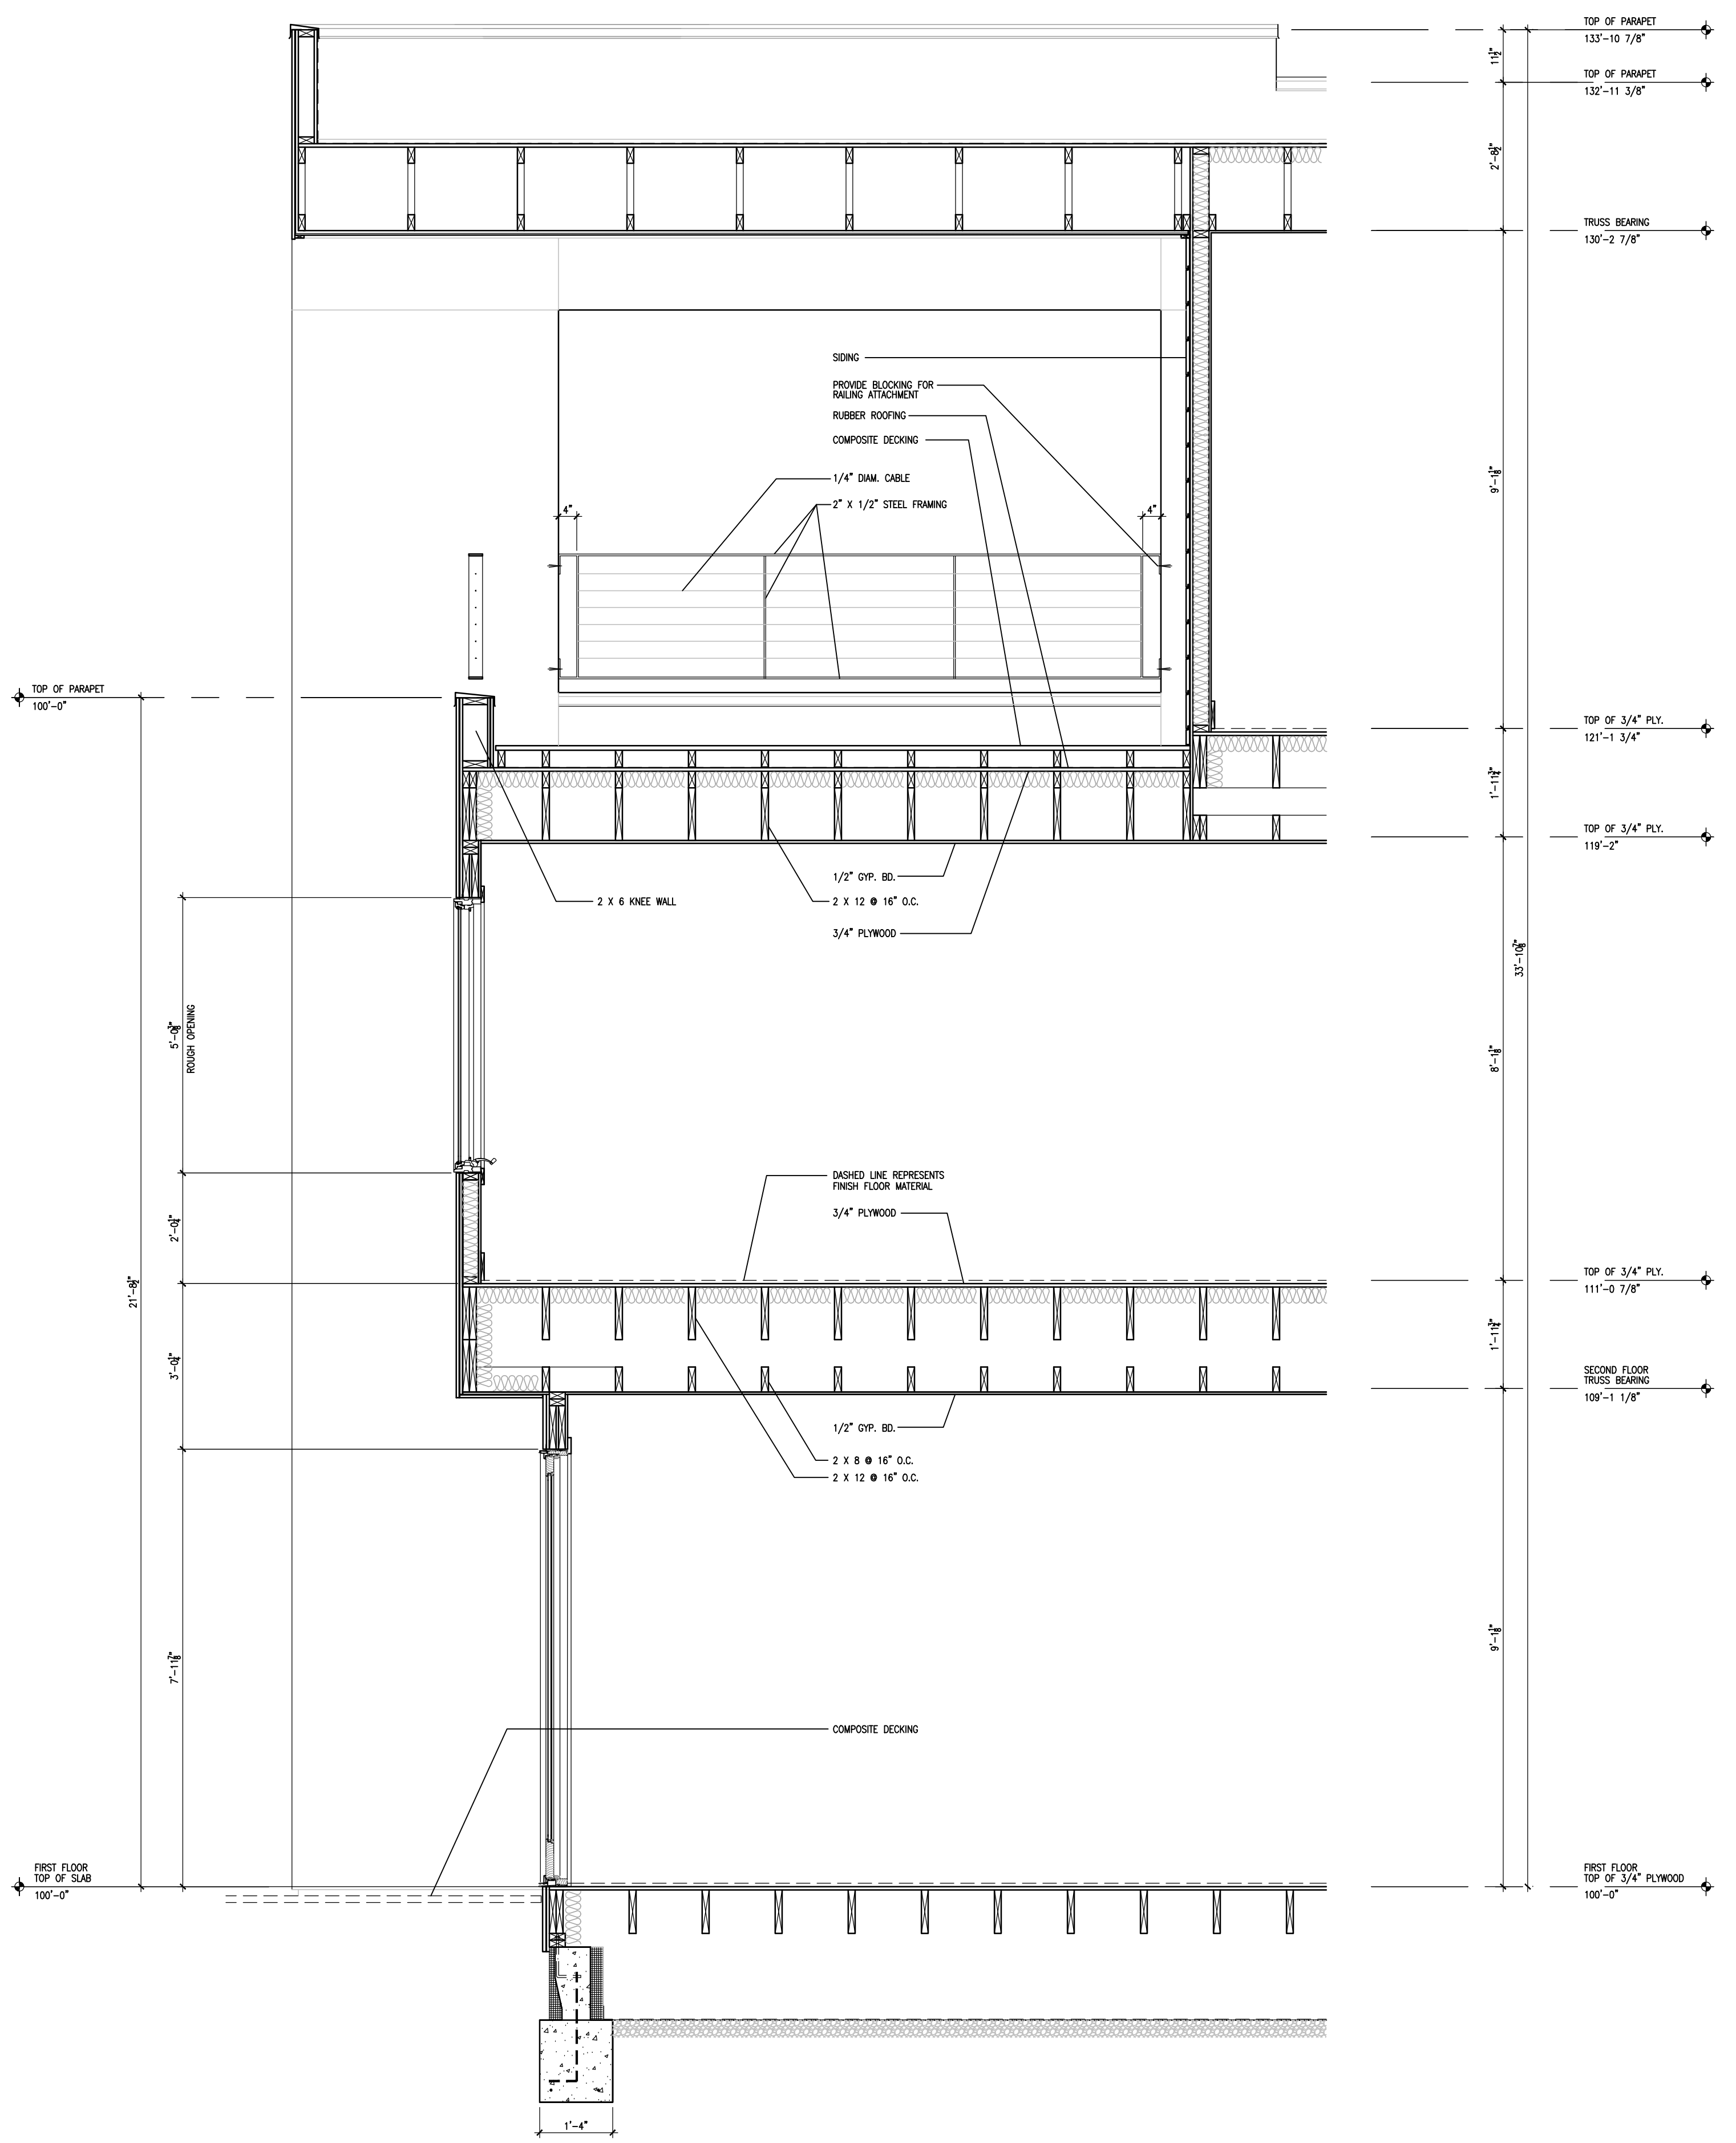

1 WALL SECTION
SCALE: 1/2"=1'-0"

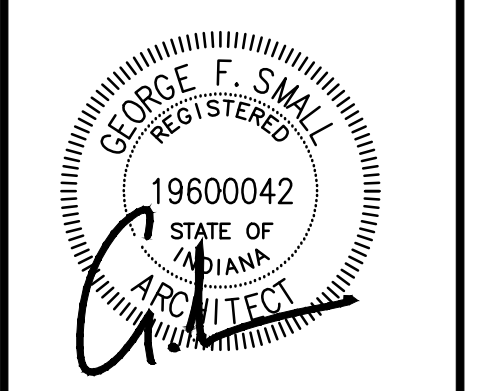

B&G STRUCTURES
3 STORY - THREE BEDROOM
1933 Yandes Street
Indianapolis, IN

DATE: 10 JUL 2020
SCALE: AS NOTED
DRAWN: CFS

REVISIONS: 15 JUL 2020
23 JUL 2020
20 AUG 2020

All ideas, designs, and plans indicated or represented by these drawings are owned by, and the property of, Design Point, Inc. Contractors shall verify and be responsible for all dimensions on the job site. All rights reserved, except for uses expressly permitted in writing, information shown or included on these drawings are solely the property of Design Point, Inc.