


B&G Structures

Model# 19-1BR-02 Construction Documents

INDEX	
ARCHITECTURAL	
CO	COVER SHEET
A1	STRUCTURAL/ ARCHITECTURAL PLANS
A2	EXTERIOR ELEVATIONS
A3	WALL SECTIONS
A3.1	WALL SECTIONS

DESIGNPOINT inc.
architecture
space planning
interior design
telephone (317) 873-9266 1637 concorde drive zionsville in 46077

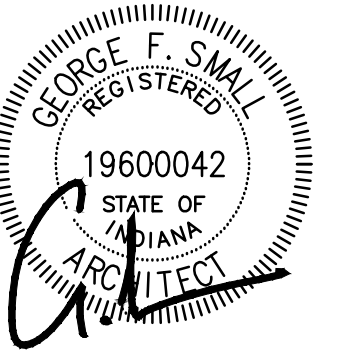

B&G STRUCTURES
19-1BR-02




DATE: 12 SEP 2019
SCALE: AS NOTED
DRAWN: CFS

REVISIONS:

All ideas, designs, and plans indicated or represented by these drawings are owned by, and the property of, Design Point, Inc. Contractors shall verify and be responsible for all dimensions on the job site. All rights reserved, except for uses expressly permitted in writing, information shown or included on these drawings are solely the property of Design Point, Inc.

DRAWING NAME:
COVER SHEET

PROJECT: SHEET:
CO

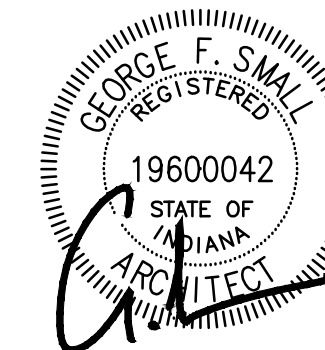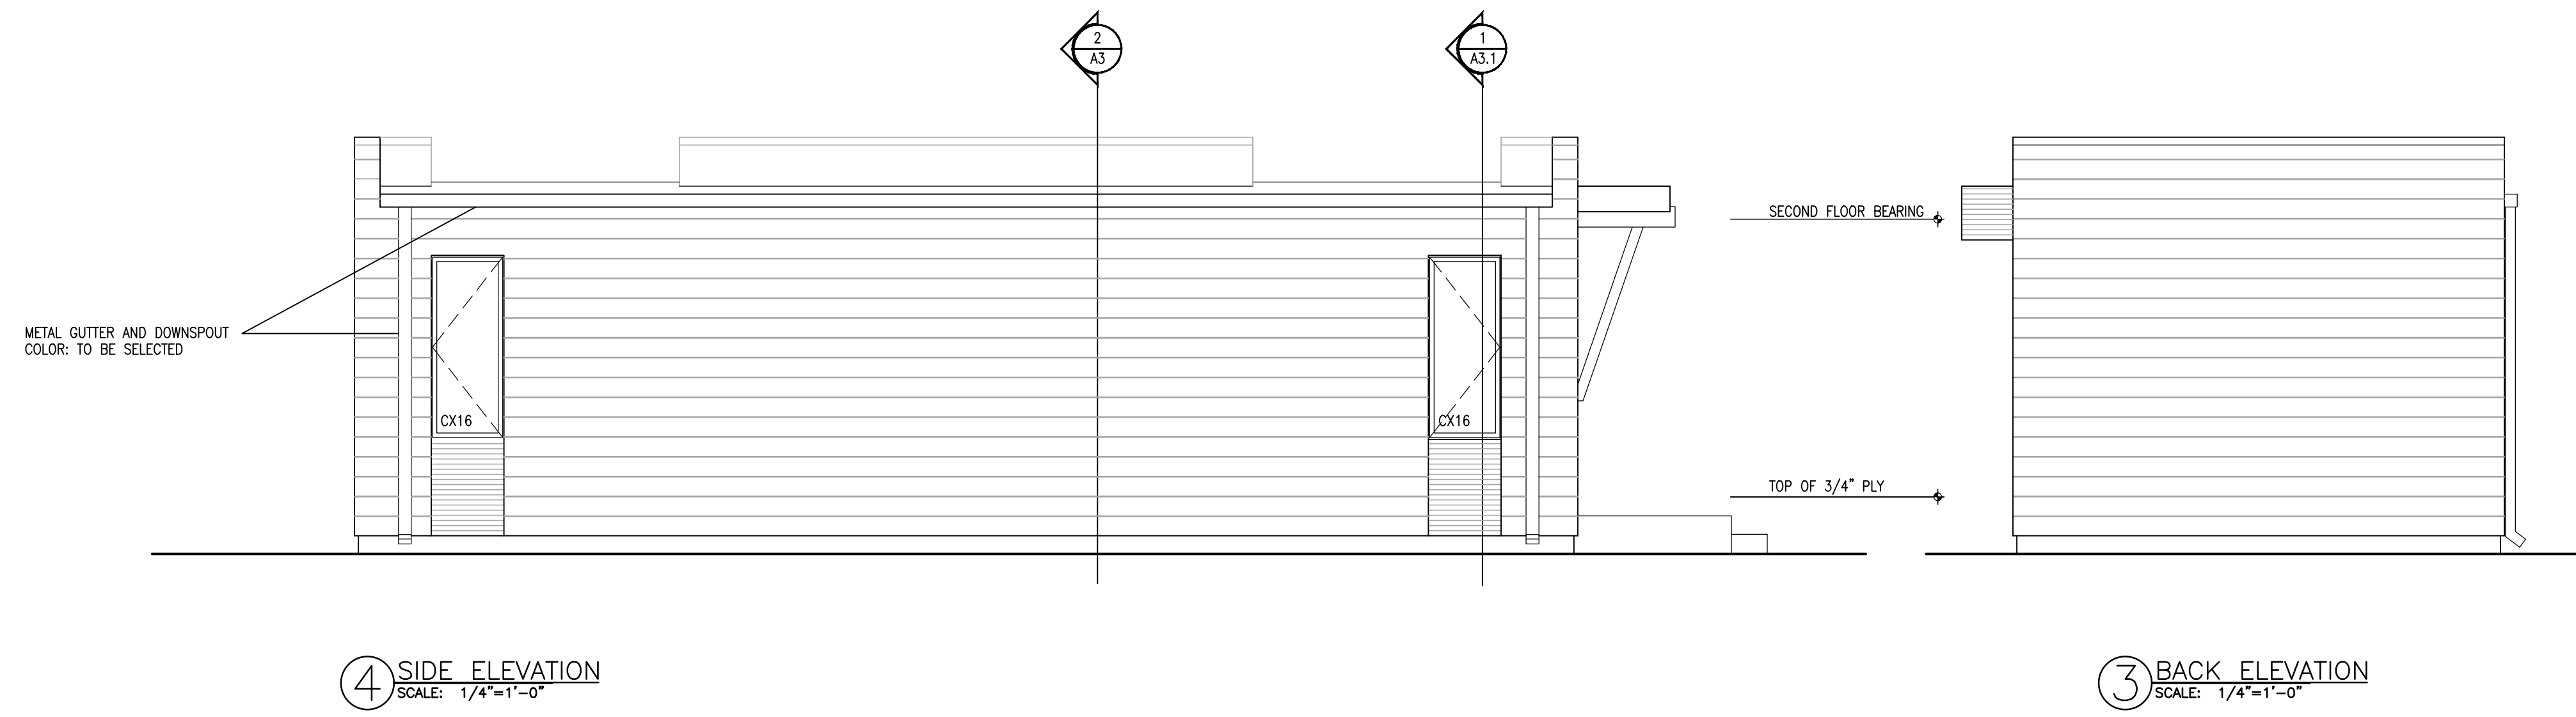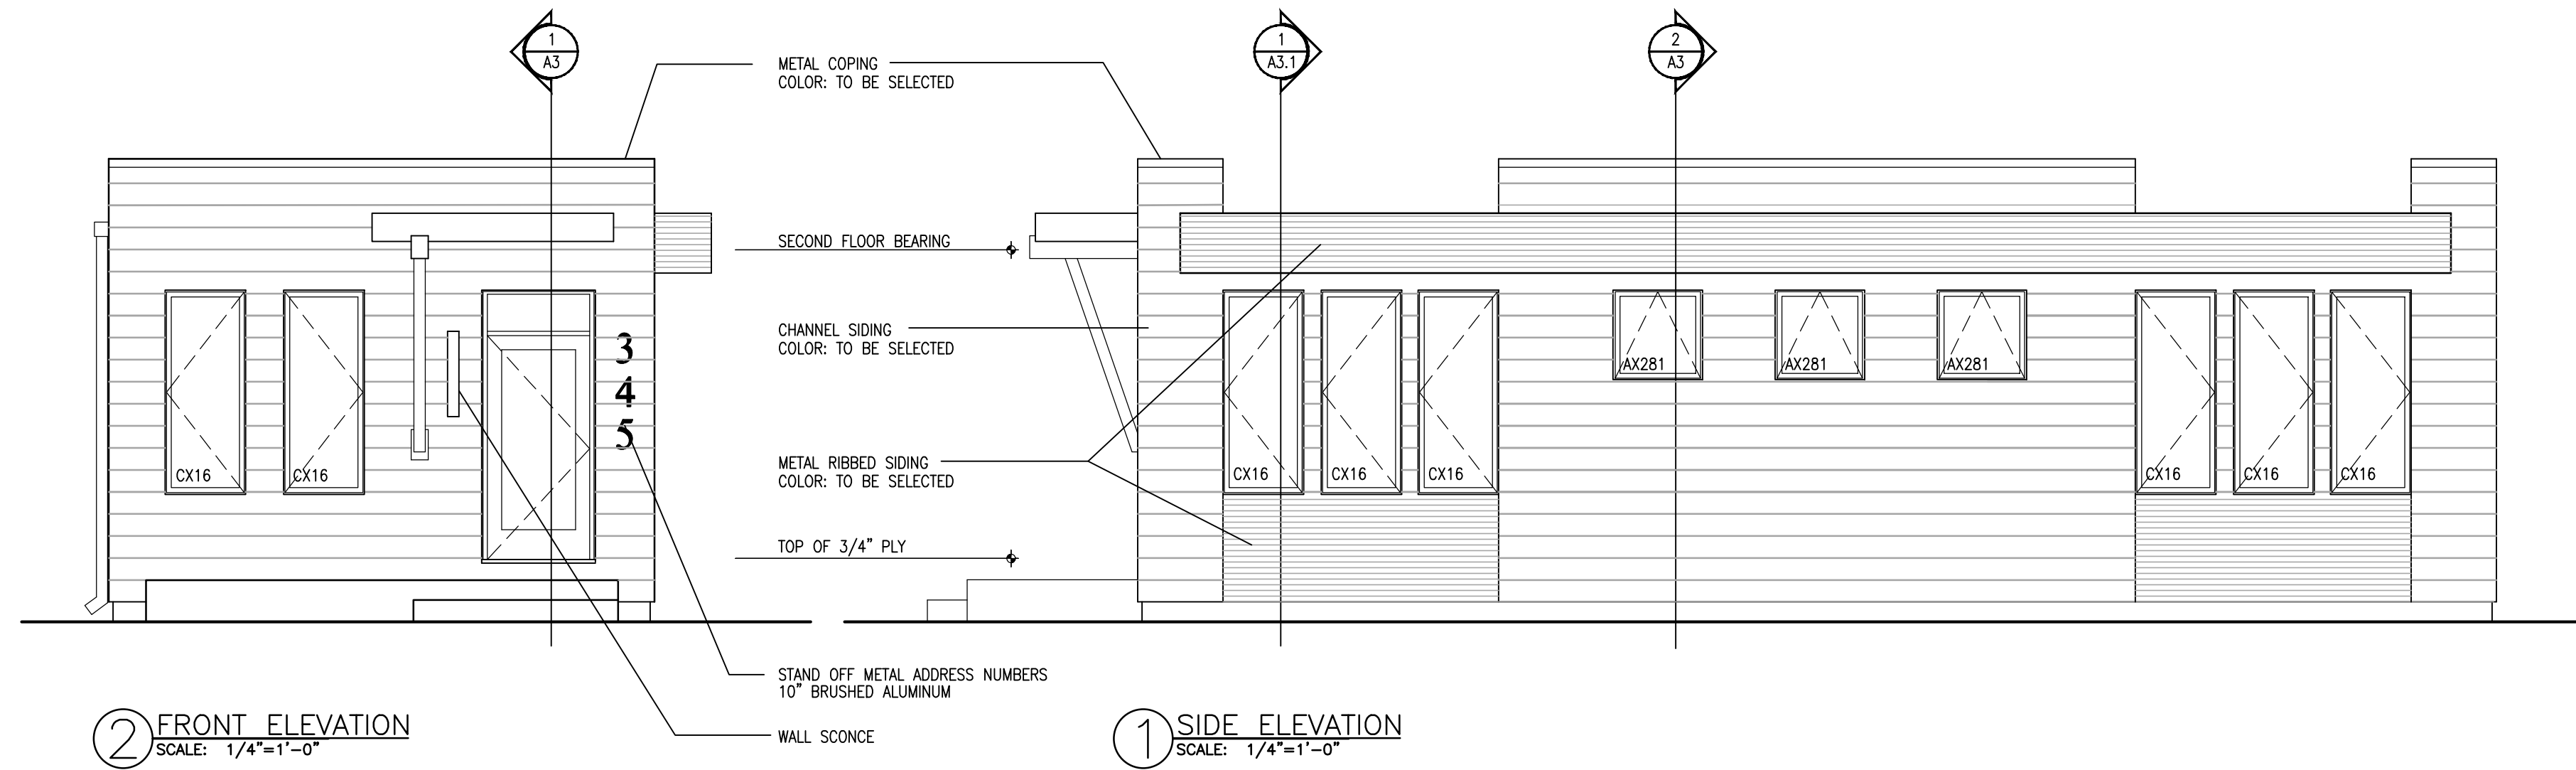

B&G STRUCTURES
19-IBR-02


DATE: 12 SEP 2019
SCALE: AS NOTED
DRAWN: CFS

REVISIONS:

All ideas, designs, and plans indicated or represented by these drawings are owned by, and the property of, Design Point, Inc. Contractors shall verify and be responsible for all dimensions on the job site. All rights reserved, except for uses expressly permitted in writing, information shown or included on these drawings are solely the property of Design Point, Inc.

DRAWING NAME:
EXTERIOR ELEVATIONS

PROJECT: SHEET:
A2

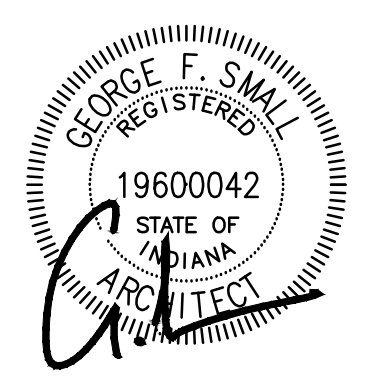


B&G STRUCTURES
 19-IBR-02

DATE: 12 SEP 2019
 SCALE: AS NOTED
 DRAWN: GFS


REVISIONS:

All ideas, designs, and plans indicated or represented by these drawings are owned by, and the property of Design Point, Inc. Contractors shall verify and be responsible for all dimensions on the job site. All rights reserved, except for uses expressly permitted in writing; information shown or included on these drawings are solely the property of Design Point, Inc.


DRAWING NAME:
 WALL SECTIONS
 PROJECT: SHEET:
A3

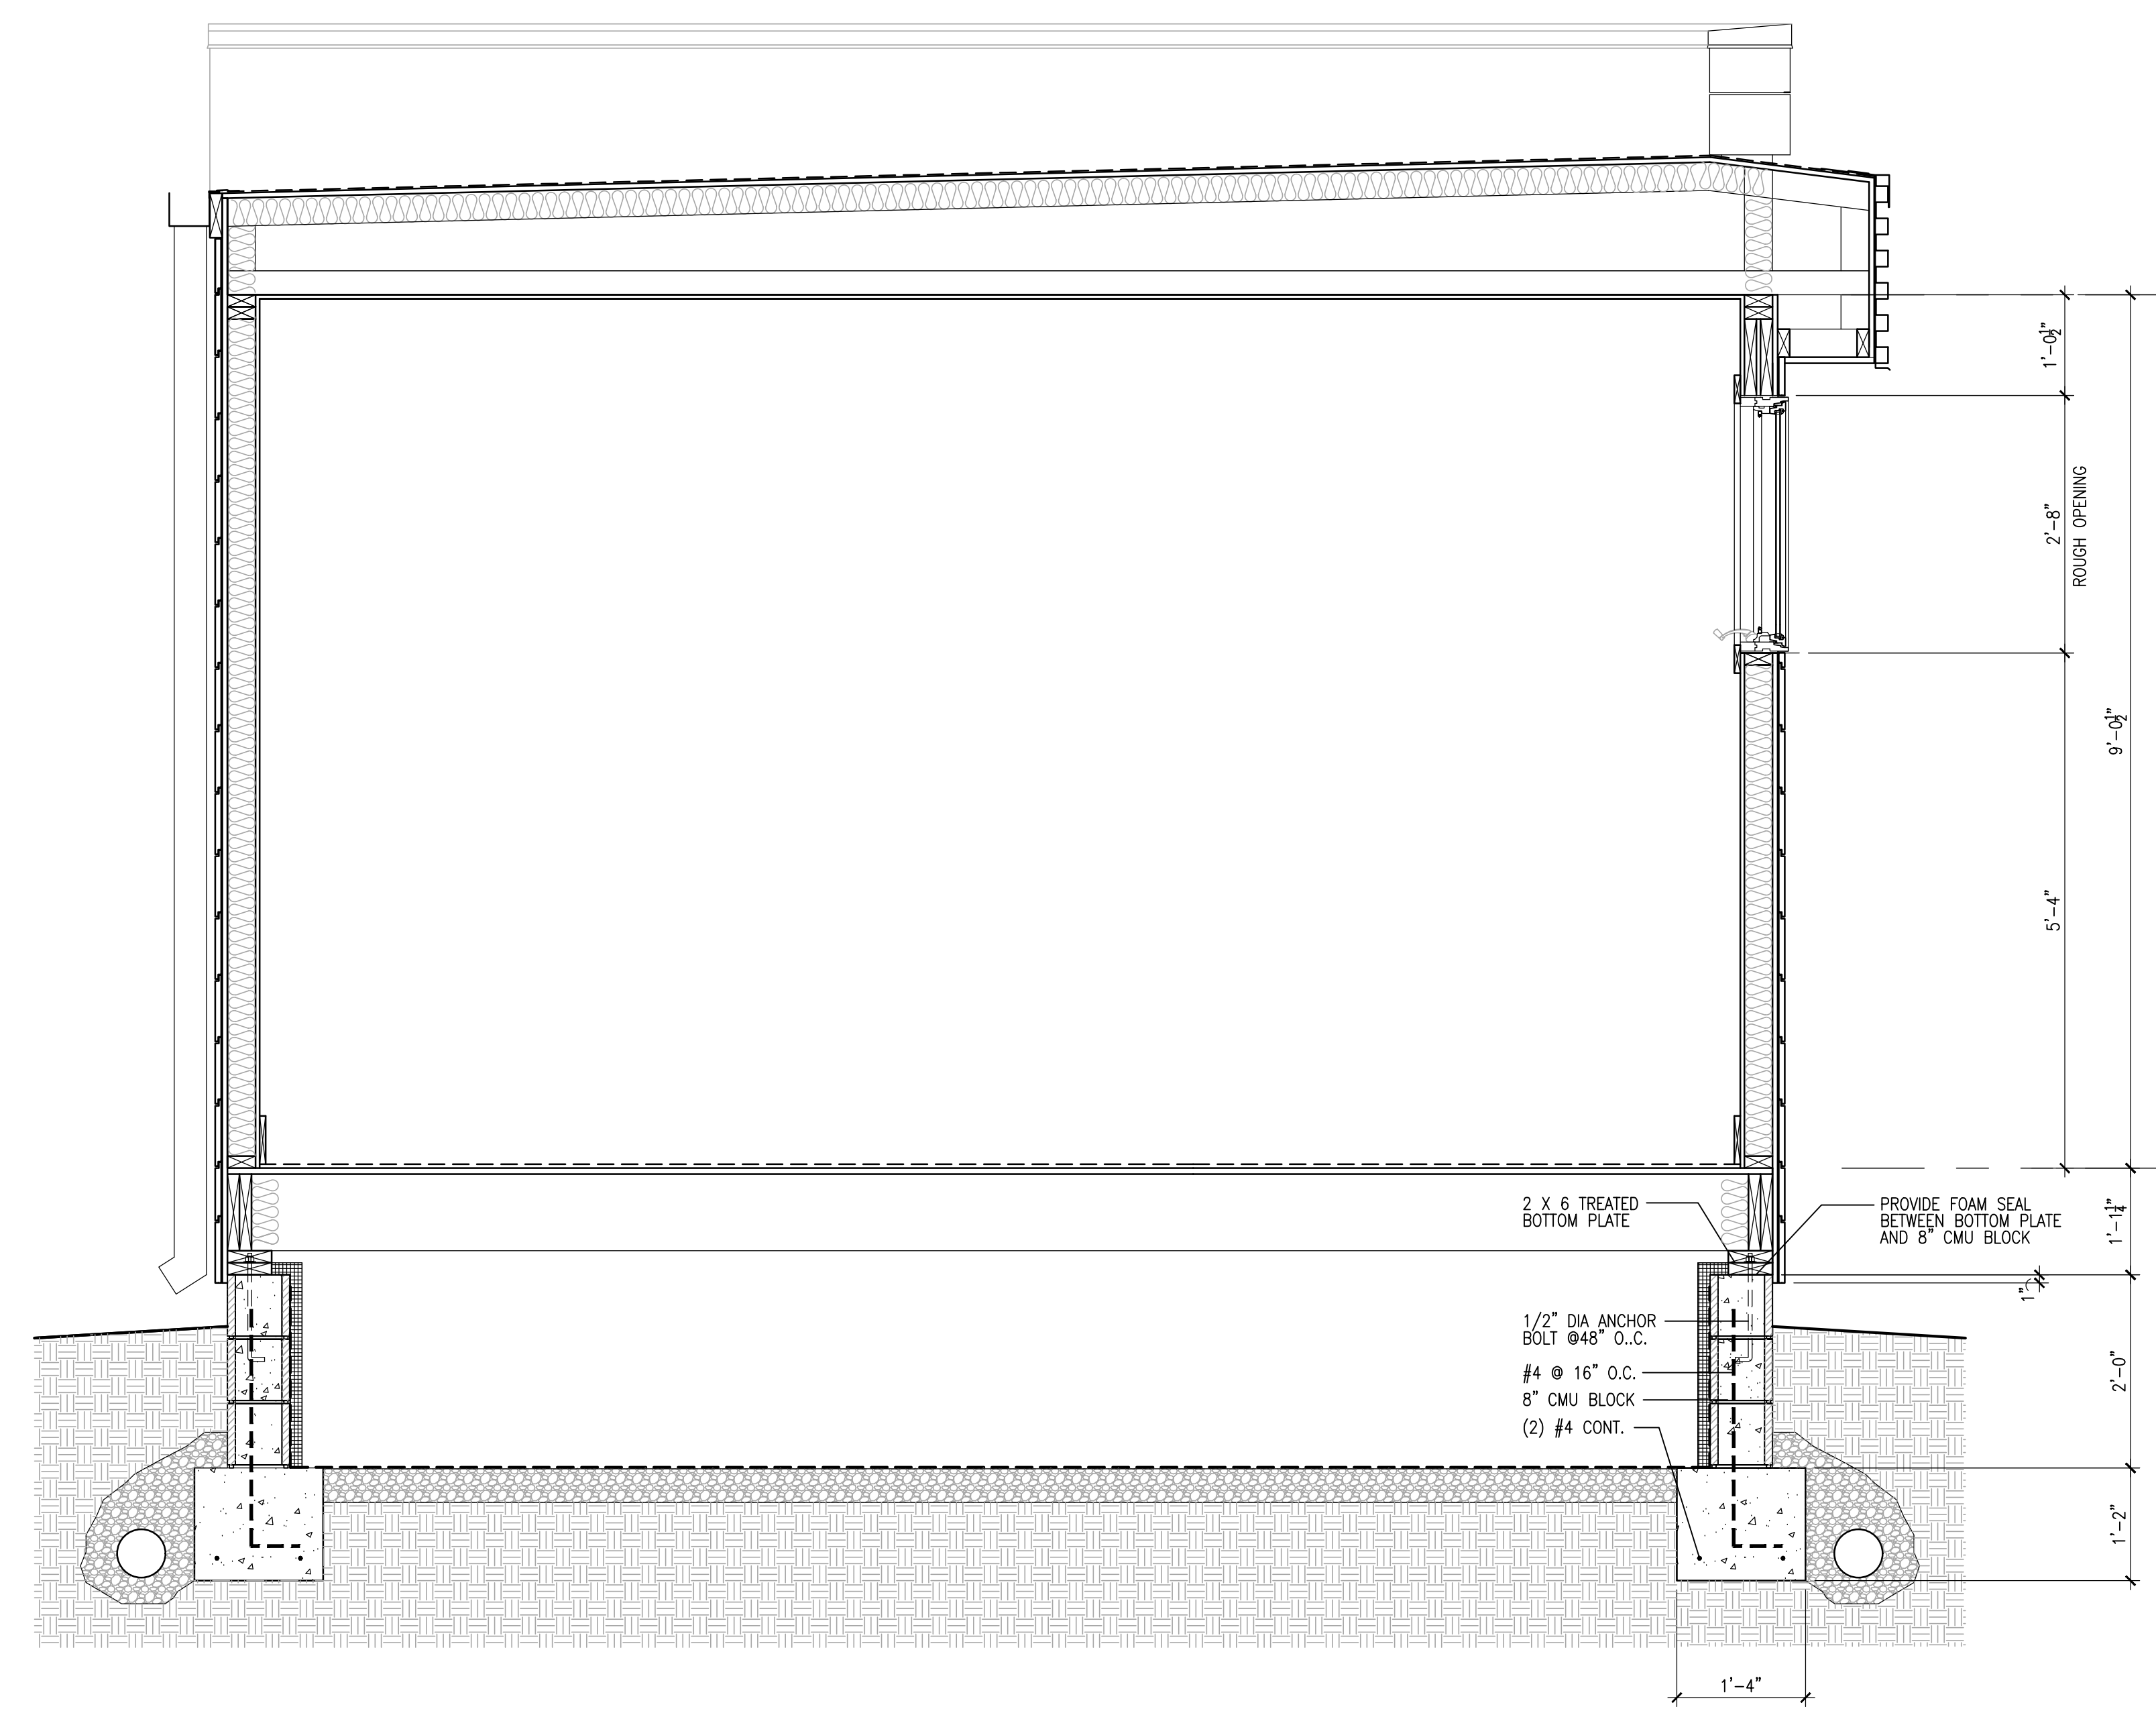


2 WALL SECTION
 SCALE: 3/4"=1'-0"

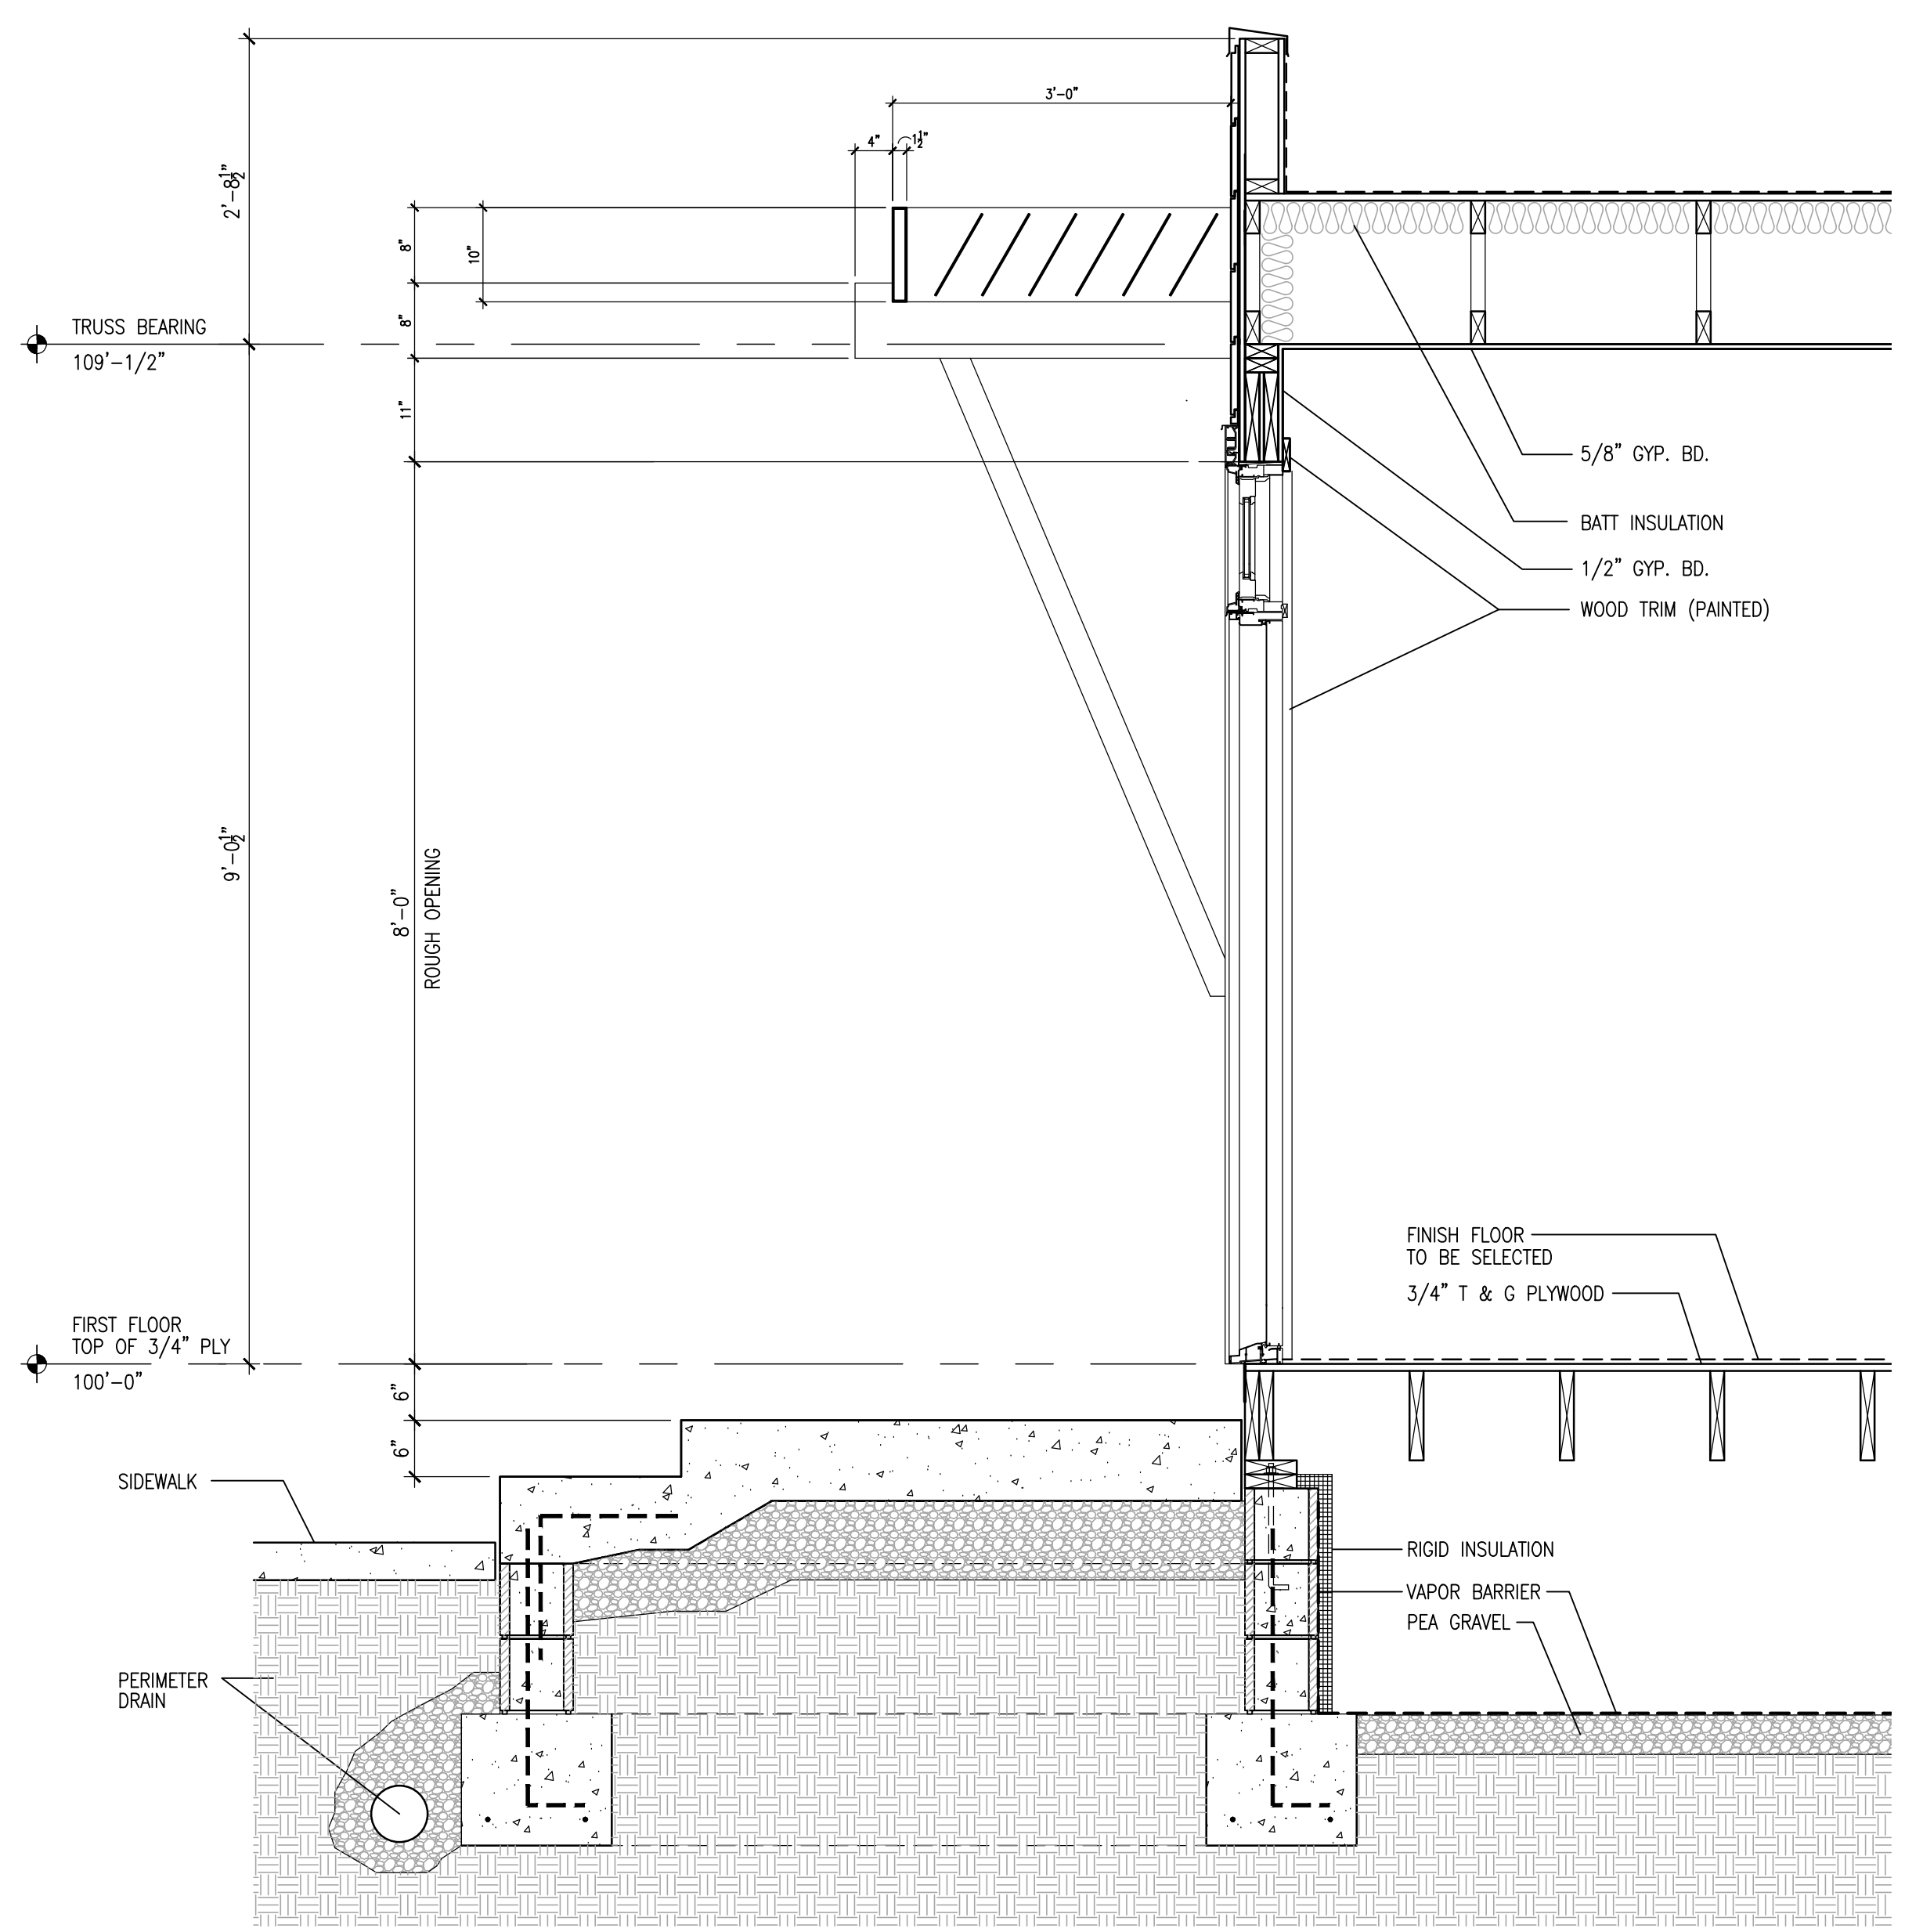

1 WALL SECTION
 SCALE: 3/4"=1'-0"

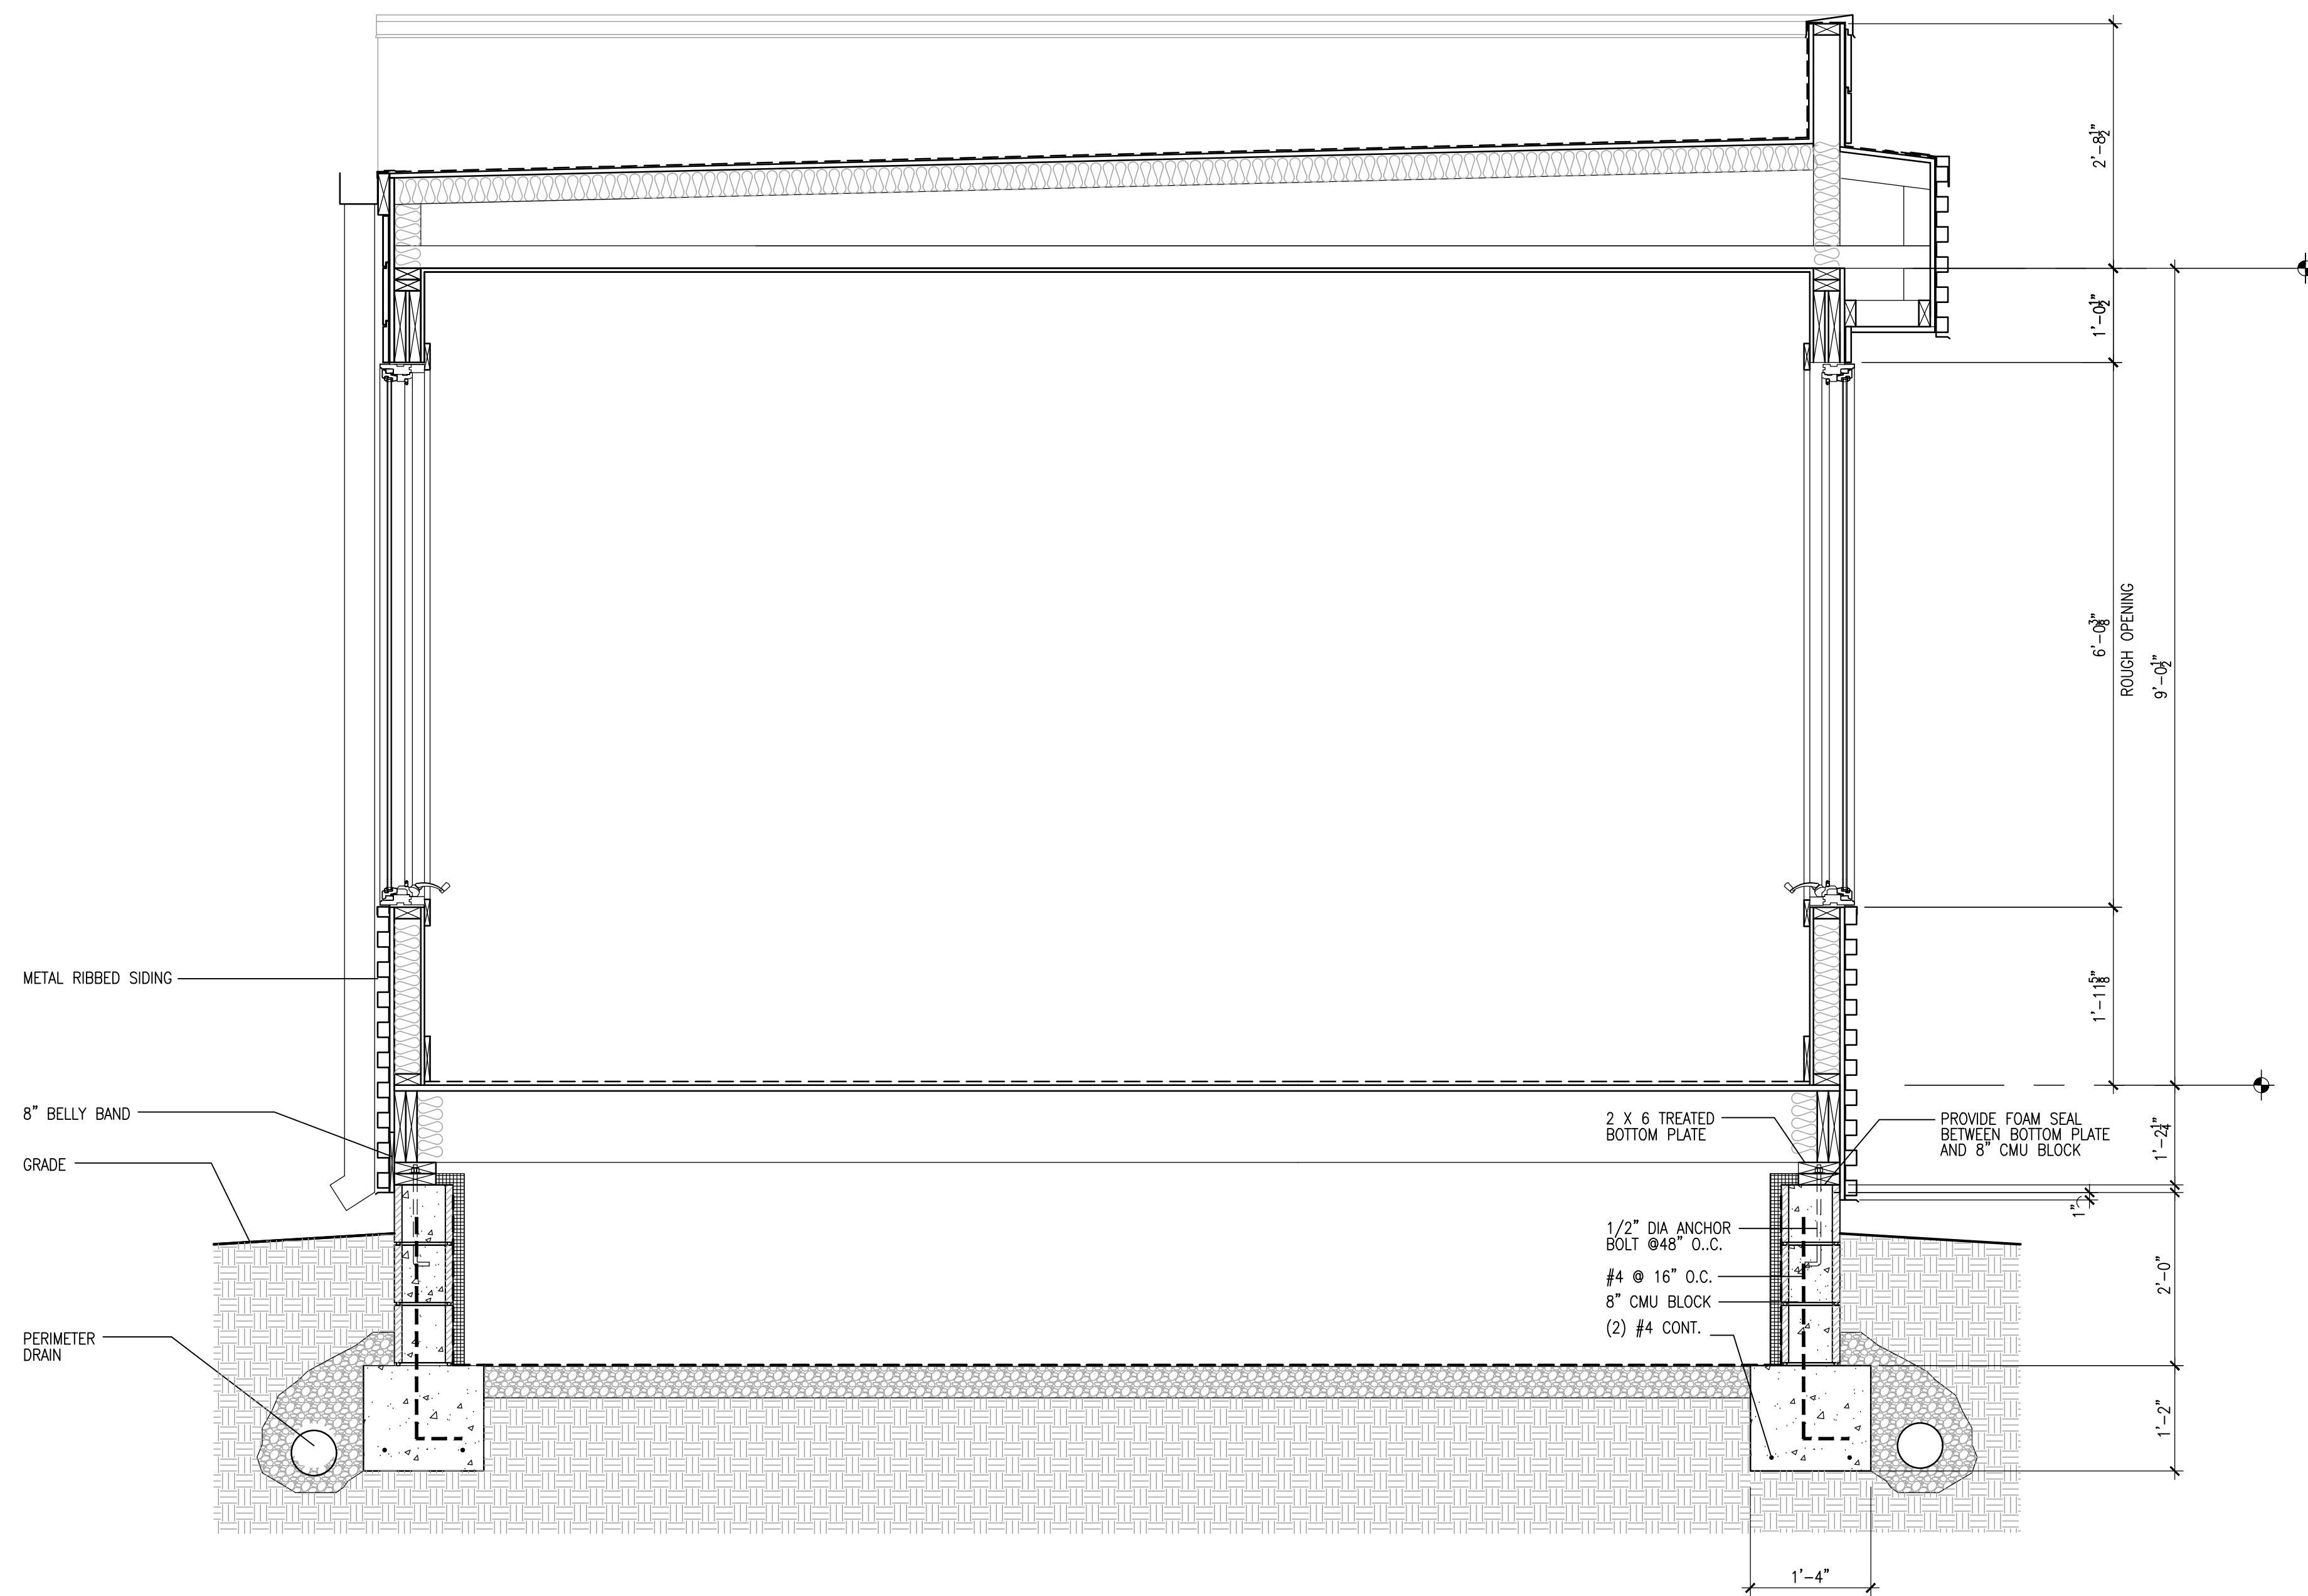

1 WALL SECTION
SCALE: 3/4"=1'-0"

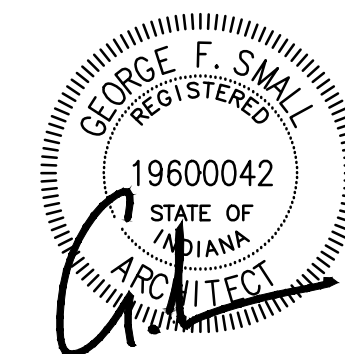

B&G STRUCTURES
19-IBR-02

DATE: 12 SEP 2019
SCALE: AS NOTED
DRAWN: CFS

REVISIONS:

All ideas, designs, and plans indicated or represented by these drawings are owned by, and the property of Design Point, Inc. Contractors shall verify and be responsible for all dimensions on the job site. All rights reserved, except for uses expressly permitted in writing, information shown or included on these drawings are solely the property of Design Point, Inc.

DRAWING NAME:
WALL SECTIONS

PROJECT: SHEET:
A3.1